


標題	路線コード	155	図面コード	7-0	路線名	一般県道 東浦西浦線	県名	山口県	地名	柳井市平郡	図面番号	7	① 現道 2 現道(分離) 3 旧道 4 新道 5 専用自歩道
----	-------	-----	-------	-----	-----	------------	----	-----	----	-------	------	---	---------------------------------

平面図  
縮尺千分の一

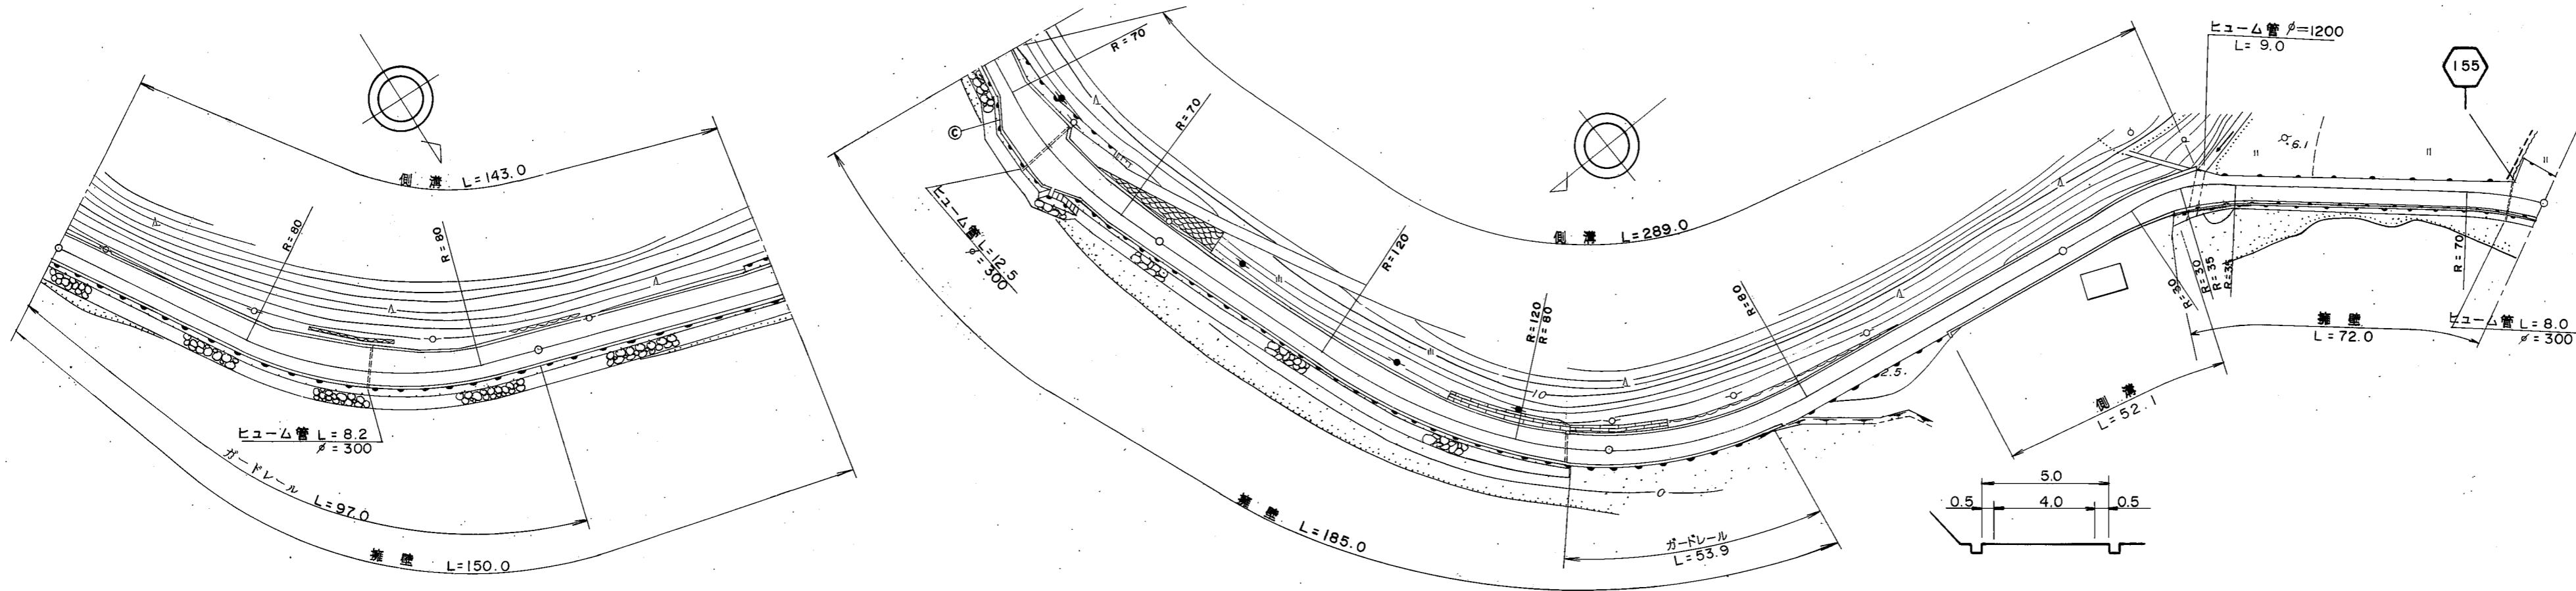

道路台帳修正履歴

カルテ番号	修正内容	調整年月日	業者名
〇〇〇〇	転写	1991.03.31	泉土木コ

区間番号	100.0																											200.0																											300.0																											400.0																											500.0																											
	1	2	3	4	5	6	7	8	9	10	11	12	13	14	15	16	17	18	19	20	21	22	23	24	25	26	27	1	2	3	4	5	6	7	8	9	10	11	12	13	14	15	16	17	18	19	20	21	22	23	24	25	26	27	1	2	3	4	5	6	7	8	9	10	11	12	13	14	15	16	17	18	19	20	21	22	23	24	25	26	27	1	2	3	4	5	6	7	8	9	10	11	12	13	14	15	16	17	18	19	20	21	22	23	24	25	26	27	1	2	3	4	5	6	7	8	9	10	11	12	13	14	15	16	17	18	19	20	21	22	23	24	25	26	27	
点間距離	20.0	30.0	20.0	30.0	20.0	20.0	16.0	5.0	14.0	8.0	17.0	20.9	59.7	18.9	34.7	27.3	10.0	15.0	13.0	9.5	14.6	5.5	10.6	20.0	34.0	5.8	20.0	30.0	20.0	30.0	20.0	20.0	16.0	5.0	14.0	8.0	17.0	20.9	59.7	18.9	34.7	27.3	10.0	15.0	13.0	9.5	14.6	5.5	10.6	20.0	34.0	5.8	20.0	30.0	20.0	30.0	20.0	20.0	16.0	5.0	14.0	8.0	17.0	20.9	59.7	18.9	34.7	27.3	10.0	15.0	13.0	9.5	14.6	5.5	10.6	20.0	34.0	5.8	20.0	30.0	20.0	30.0	20.0	20.0	16.0	5.0	14.0	8.0	17.0	20.9	59.7	18.9	34.7	27.3	10.0	15.0	13.0	9.5	14.6	5.5	10.6	20.0	34.0	5.8	20.0	30.0	20.0	30.0	20.0	20.0	16.0	5.0	14.0	8.0	17.0	20.9	59.7	18.9	34.7	27.3	10.0	15.0	13.0	9.5	14.6	5.5	10.6	20.0	34.0	5.8						
全幅員	5.9	5.5	6.6	7.3	6.5	6.0	5.8	6.4	10.3	11.3	6.6	6.1	5.6	5.5	5.89	6.6	5.0	5.0	5.0	5.0	6.3	6.3	6.3	5.6	5.7	5.7	9.0	5.9	5.5	6.6	7.3	6.5	6.0	5.8	6.4	10.3	11.3	6.6	6.1	5.6	5.5	5.89	6.6	5.0	5.0	5.0	6.3	6.3	6.3	5.6	5.7	5.7	9.0	5.9	5.5	6.6	7.3	6.5	6.0	5.8	6.4	10.3	11.3	6.6	6.1	5.6	5.5	5.89	6.6	5.0	5.0	5.0	6.3	6.3	6.3	5.6	5.7	5.7	9.0	5.9	5.5	6.6	7.3	6.5	6.0	5.8	6.4	10.3	11.3	6.6	6.1	5.6	5.5	5.89	6.6	5.0	5.0	5.0	6.3	6.3	6.3	5.6	5.7	5.7	9.0	5.9	5.5	6.6	7.3	6.5	6.0	5.8	6.4	10.3	11.3	6.6	6.1	5.6	5.5	5.89	6.6	5.0	5.0	5.0	6.3	6.3	6.3	5.6	5.7	5.7	9.0					
その他	
主要工物	
路面種別	〇																										〇																										〇																										〇																										〇																															
舗装区間番号		1																										1																										1																										1																										1																														

路線名	一般県道 東浦西浦線
図面名	315504007-00
作成年月日	2009年3月31日
縮尺	1/1000
図面番号	007-00
事務所名	山口県柳井土木建築事務所