


平面図
縮尺千分の一

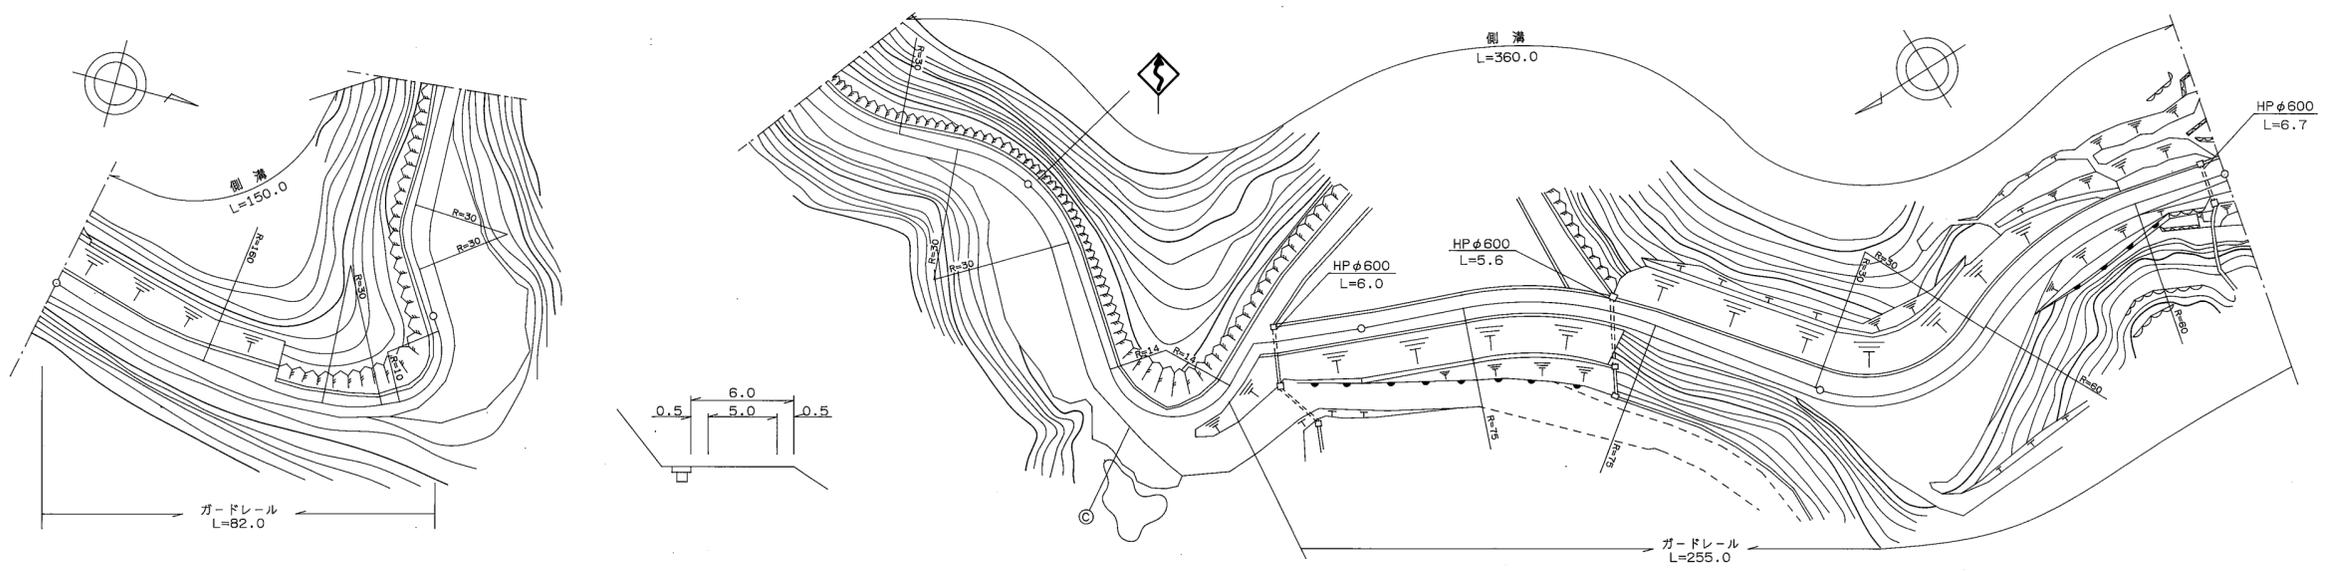

道路台帳修正履歴

| カルテ番号 | 修正内容 | 調整年月日 | 業者名 |
|-------|------|------------|------|
| 〇〇〇〇 | 転写 | 2004.03.31 | 泉土木コ |
| | | | |
| | | | |
| | | | |

| 区間 番号 | 100.0 | | | | | | | | | | | | | | | | | | | | 200.0 | | | | | | | | | | | | | | | | | | | | 300.0 | | | | | | | | | | | | | | | | | | | | 400.0 | | | | | | | | | | | | | | | | | | | | 500.0 | | | | | | | | | | | | | | | | | | | | | | | | | | | | | | | | | |
|---|
| | 1 | 2 | 3 | 4 | 5 | 6 | 7 | 8 | 9 | 10 | 11 | 12 | 13 | 14 | 15 | 16 | 17 | 18 | 19 | 20 | 1 | 2 | 3 | 4 | 5 | 6 | 7 | 8 | 9 | 10 | 11 | 12 | 13 | 14 | 15 | 16 | 17 | 18 | 19 | 20 | 1 | 2 | 3 | 4 | 5 | 6 | 7 | 8 | 9 | 10 | 11 | 12 | 13 | 14 | 15 | 16 | 17 | 18 | 19 | 20 | 1 | 2 | 3 | 4 | 5 | 6 | 7 | 8 | 9 | 10 | 11 | 12 | 13 | 14 | 15 | 16 | 17 | 18 | 19 | 20 | 1 | 2 | 3 | 4 | 5 | 6 | 7 | 8 | 9 | 10 | 11 | 12 | 13 | 14 | 15 | 16 | 17 | 18 | 19 | 20 | | | | | | | | | | | | | | |
| 点間 距離 | 50.0 | 20.0 | 30.0 | 10.0 | 20.0 | 40.0 | 30.0 | 20.0 | 20.0 | 18.0 | 22.0 | 20.0 | 58.0 | 7.0 | 30.0 | 5.0 | 13.0 | 7.0 | 42.0 | 38.0 | 50.0 | 20.0 | 30.0 | 10.0 | 20.0 | 40.0 | 30.0 | 20.0 | 20.0 | 18.0 | 22.0 | 20.0 | 58.0 | 7.0 | 30.0 | 5.0 | 13.0 | 7.0 | 42.0 | 38.0 | 50.0 | 20.0 | 30.0 | 10.0 | 20.0 | 40.0 | 30.0 | 20.0 | 20.0 | 18.0 | 22.0 | 20.0 | 58.0 | 7.0 | 30.0 | 5.0 | 13.0 | 7.0 | 42.0 | 38.0 | 50.0 | 20.0 | 30.0 | 10.0 | 20.0 | 40.0 | 30.0 | 20.0 | 20.0 | 18.0 | 22.0 | 20.0 | 58.0 | 7.0 | 30.0 | 5.0 | 13.0 | 7.0 | 42.0 | 38.0 | 50.0 | 20.0 | 30.0 | 10.0 | 20.0 | 40.0 | 30.0 | 20.0 | 20.0 | 18.0 | 22.0 | 20.0 | 58.0 | 7.0 | 30.0 | 5.0 | 13.0 | 7.0 | 42.0 | 38.0 | | | | | | | | | | | | | | |
| 全幅員 | 6.0 | 6.0 | 4.5 | 4.5 | 5.0 | 5.6 | 5.5 | 5.0 | 5.0 | 5.5 | 6.2 | 6.0 | 18 100.0 | 19 100.0 | 20 100.0 | 1 100.0 | 2 100.0 | 3 100.0 | 4 100.0 | 5 100.0 | 6 100.0 | 7 100.0 | 8 100.0 | 9 100.0 | 10 100.0 | 11 100.0 | 12 100.0 | 13 100.0 | 14 100.0 | 15 100.0 | 16 100.0 | 17 100.0 | 18 100.0 | 19 100.0 | 20 100.0 | | | | | | | | | | | | | | |

| | |
|-------|--------------|
| 路線名 | 一般県道 東浦西浦線 |
| 図面名 | 315504021-00 |
| 作成年月日 | 2009年3月31日 |
| 縮尺 | 1/1000 |
| 図面番号 | 021-00 |
| 事務所名 | 山口県柳井土木建築事務所 |