


① 現道 2 現道(分離) 3 旧道 4 新道 5 専用自歩道

平面図 縮尺千分の一

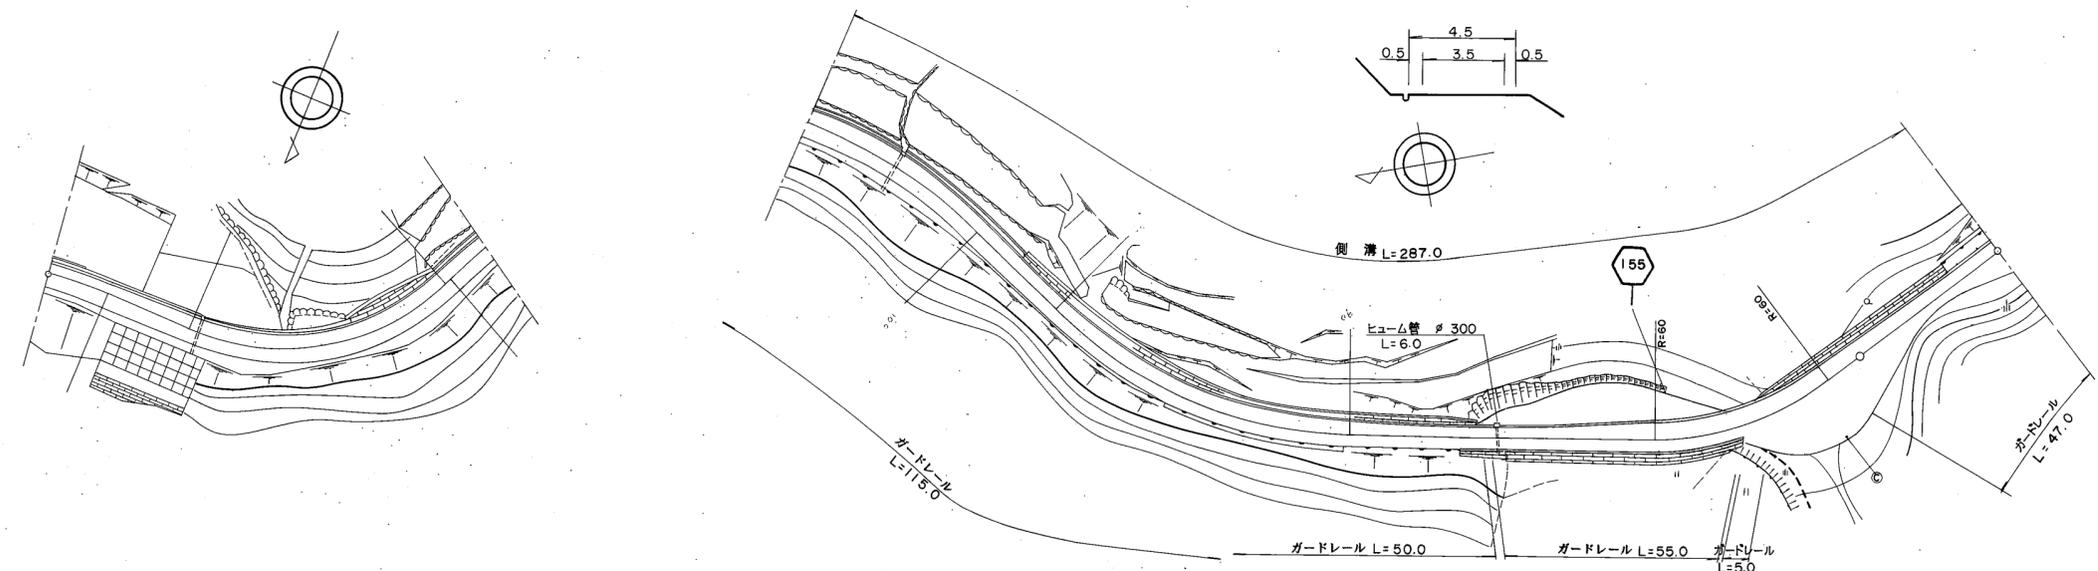

道路台帳修正履歴

カルテ番号	修正内容	調整年月日	業者名
〇〇〇〇	転写	2000.03.31	泉土木コ

区間番号	距離																														
	1	2	3	4	5	6	7	8	9	10	11	12	13	14	15	16	17	18	19	20	21	22	23	24	25	26	27	28	29		
点間距離	22.0	13.7	6.3	5.1	14.9	13.8	21.2	3.0	8.0	8.0	26.0	30.0	10.0	16.0	2.0	78.0	22.0	10.0	3.5	27.7	11.2	16.6	16.0	15.0	2.0	10.0	10.2	11.3	3.5		
全幅員内訳	全幅員	4.9	5.0	6.8	5.8	4.9	4.1	4.4	4.0	4.82	7.0	4.0	4.5	4.7	4.7	4.5	4.5	4.5	5.0	6.0	6.5	6.5	17.5	12.65	12.0	7.1	6.0	10.5	10.5		
	車道	3.0	3.0	3.0	3.0	3.0	3.0	3.0	3.0	3.0	3.0	3.5	3.5	3.5	3.5	3.5	3.5	3.5	4.0	4.5	5.0	5.0	5.0	4.56	4.5	4.0	4.0	4.0	4.0		
	左側歩道																														
	右側歩道																														
	路肩	0.95	1.0	2.8	1.8	1.0	0.55	0.5	0.5	0.5	0.5	0.5	0.6	0.6	0.6	0.5	0.5	0.5	0.5	0.5	1.0	1.0	1.0	11.5	7.09	6.5	2.1	1.0	5.5	5.5	
中央分離帯																															
側溝	左側	0.4	0.4	0.4	0.4	0.4	0.4	0.4	0.4	0.4	0.4	0.4	0.4	0.4	0.4	0.4	0.4	0.4	0.4	0.5	0.5	0.5	0.5	0.5	0.5	0.5	0.5	0.5	0.5	0.5	
	右側																														
その他																					7.7	6.5									
主要工造物																															
路面種別	as																as/AS												AS		
舗装区間番号	1	2	3	4	5	6																									
	100.0	100.0	100.0	13.5	86.5	37.0																									

路線名	一般県道 東浦西浦線
図面名	315504024-00
作成年月日	2009年3月31日
縮尺	1/1000
図面番号	024-00
事務所名	山口県柳井土木建築事務所