


平面図
縮尺千分の一

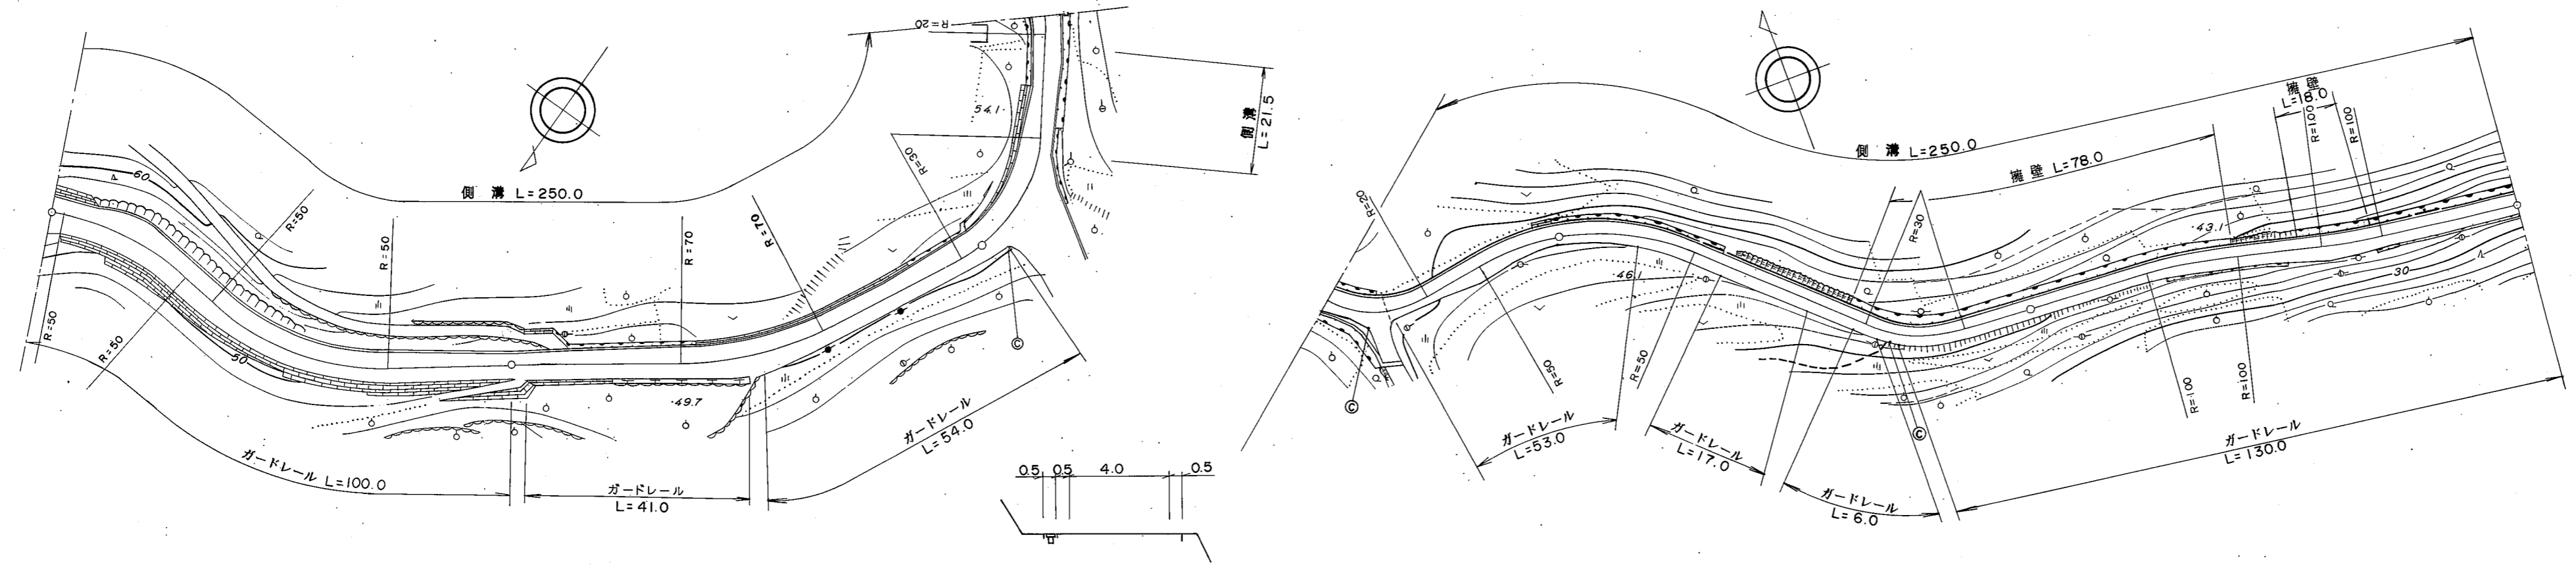

道路台帳修正履歴

カルテ番号	修正内容	調整年月日	業者名
〇〇〇〇	転写	1998.03.31	泉土木コ

区間番号	100.0																																						200.0																																						300.0																																						400.0																																						500.0																																					
	1	2	3	4	5	6	7	8	9	10	11	12	13	14	15	16	17	18	19	20	21	22	23	24	25	26	27	28	29	30	31	32	33	34	35	36	37	38	
点間距離	2.5	7.0	7.0	14.0	26.0	20.0	18.5	5.0	12.0	13.0	25.0	15.5	13.0	17.0	4.5	9.5	12.5	13.0	8.5	12.0	5.5	14.8	4.5	7.2	12.5	2.0	11.0	20.0	28.0	10.0	16.0	13.0	2.0	20.0	20.0	18.0	20.0	
全幅員	全幅員	8.5	7.5	6.25	8.0	6.75	6.25	6.25	5.5	5.6	6.36	5.8	5.7	6.7	7.5	6.5	6.6	6.6	7.5	7.5	4.66	7.6	7.8	7.3	7.8	6.7	7.0	6.5	7.0	4.2	4.1	4.8	4.1	4.0	4.08	4.1	3.5	4.5	4.9	4.1	4.8	4.8	
	車道	4.75	4.75	4.75	4.75	4.75	4.75	4.75	4.0	4.0	4.36	4.0	4.0	4.5	4.5	4.2	4.2	4.0	4.0	4.0	4.66	5.0	4.5	4.5	4.0	4.0	3.5	3.5	4.0	3.0	3.0	3.0	3.0	3.0	3.0	3.0	3.0	3.0	2.5	3.0	3.0	3.0	
	左側歩道	
	右側歩道	
	路肩	左側	1.0	1.0	1.0	1.5	1.0	1.0	1.0	1.0	1.0	1.0	1.0	1.0	1.0	1.0	1.0	1.0	1.0	1.0	1.0	1.0	1.0	1.0	1.0	1.0	1.0	1.0	1.0	1.0	1.0	1.0	1.0	1.0	1.0	1.0	1.0	1.0	1.0	1.0	1.0	1.0	1.0	1.0	
中央分離帯	右側	2.75	1.75	0.5	2.75	0.5	0.5	0.5	0.5	0.5	0.5	0.5	0.5	0.5	0.5	0.5	0.5	0.5	0.5	0.5	0.5	0.5	0.5	0.5	0.5	0.5	0.5	0.5	0.5	0.5	0.5	0.5	0.5	0.5	0.5	0.5	0.5	0.5	0.5	0.5	0.5	0.5	0.5	0.5	
側溝	左側	(0.5)	(0.5)	(0.5)	(0.5)	(0.5)	(0.5)	(0.5)	(0.5)	(0.5)	(0.5)	(0.5)	(0.5)	(0.5)	(0.5)	(0.5)	(0.5)	(0.5)	(0.5)	(0.5)	(0.5)	(0.5)	(0.5)	(0.5)	(0.5)	(0.5)	(0.5)	(0.5)	(0.5)	(0.5)	(0.5)	(0.5)	(0.5)	(0.5)	(0.5)	(0.5)	(0.5)	(0.5)	(0.5)	(0.5)	(0.5)	(0.5)	(0.5)	(0.5)	
	右側	(0.5)	(0.5)	(0.5)	(0.5)	(0.5)	(0.5)	(0.5)	(0.5)	(0.5)	(0.5)	(0.5)	(0.5)	(0.5)	(0.5)	(0.5)	(0.5)	(0.5)	(0.5)	(0.5)	(0.5)	(0.5)	(0.5)	(0.5)	(0.5)	(0.5)	(0.5)	(0.5)	(0.5)	(0.5)	(0.5)	(0.5)	(0.5)	(0.5)	(0.5)	(0.5)	(0.5)	(0.5)	(0.5)	(0.5)	(0.5)	(0.5)	(0.5)	(0.5)	
路面	種類	AS																																						AS/as																																						AS	
舗装区間番号	1	100.0							2	100.0							3	55.5							4	44.5							5	100.0							6	100.0	

路線名	一般県道 東浦西浦線
図面名	315504026-00
作成年月日	2009年3月31日
縮尺	1/1000
図面番号	026-00
事務所名	山口県柳井土木建築事務所