


標題	路線コード	160	図面コード	005-00	路線名	一般県道 石城山公園線	県名	山口県	地名	光市大字塩田	図面番号	5	① 現道 2 現道(分離) 3 旧道 4 新道 5 専用自歩道
----	-------	-----	-------	--------	-----	-------------	----	-----	----	--------	------	---	---------------------------------

平面図
縮尺千分の1

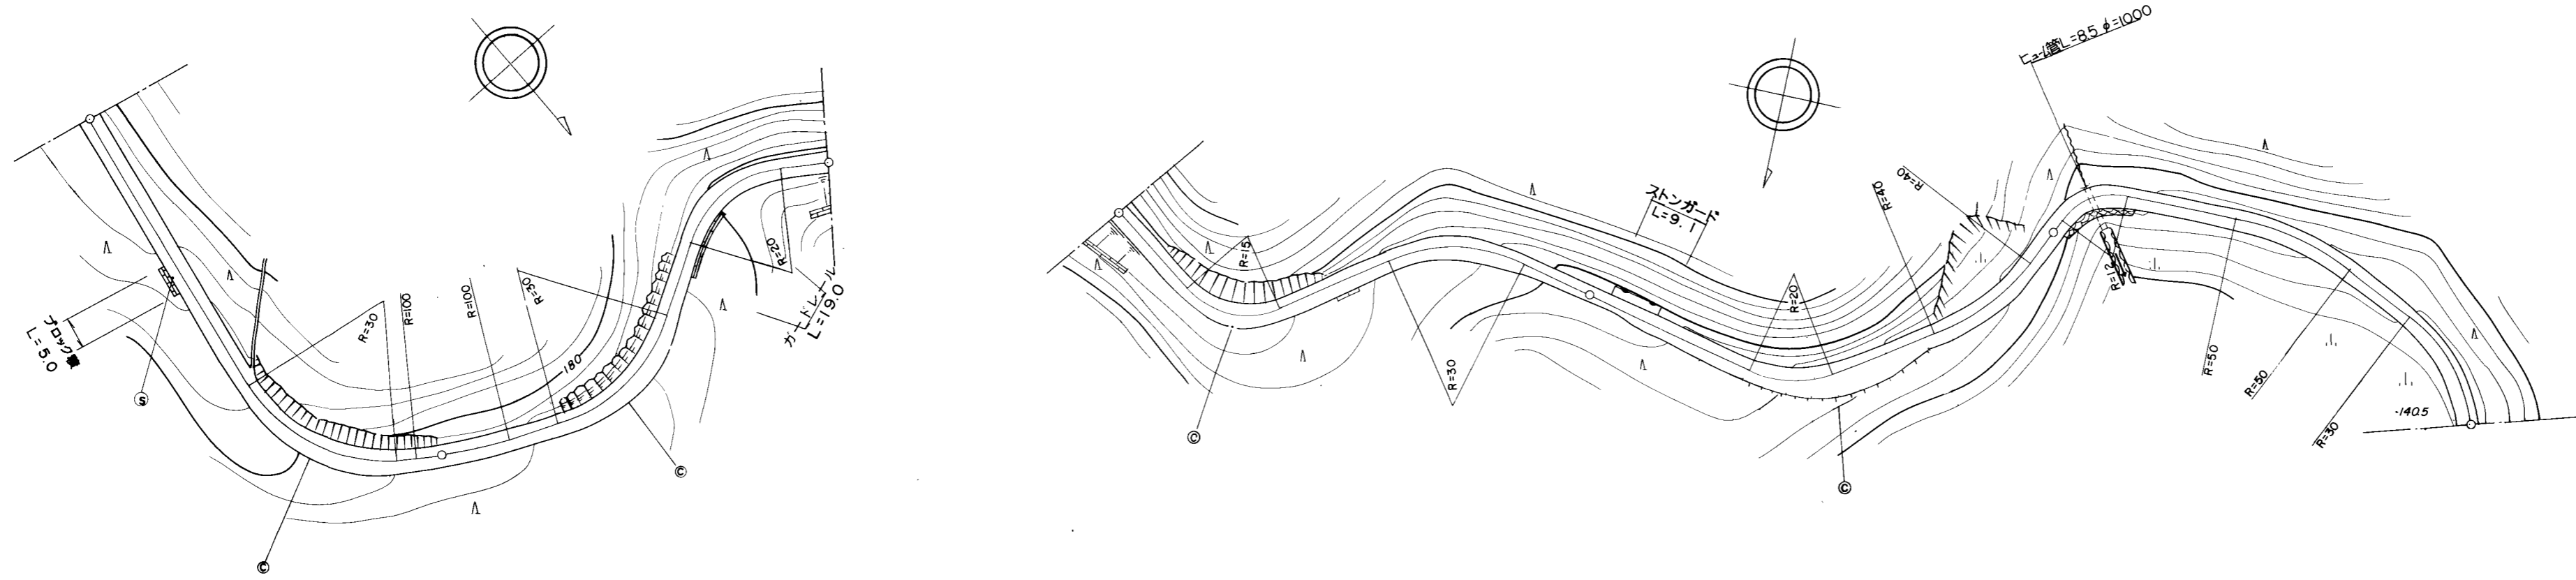

道路台帳修正履歴

カルテ番号	修正内容	調整年月日	業者名
	転記	2008.01.31	ヤマコン

区間	番号	100.0																200.0	300.0					400.0	500.0																										
点間	距離	100.0																23.0	17.0	13.0	47.0																86.0	14.0	6.0	5.0	20.3	13.7	7.5	15.5	16.0	16.0	100.0				
全幅員内訳	全幅員	4.0																3.5	3.5	4.5	3.5	3.5																3.5	3.15	3.0	4.0	4.5	6.0	6.0	4.5	4.0	3.5	3.5			
	車道	3.0																2.5	2.5	2.5	2.5	2.5																2.5	2.15	2.0	3.0	3.5	3.5	3.5	3.0	2.5	2.5				
	左側歩道	
	右側歩道	
	路肩	左側	0.5																0.5	0.5	1.0	0.5	0.5																0.5	0.5	0.5	0.5	1.25	1.25	0.5	0.5	0.5	0.5	0.5	0.5	
中央分離帯	右側	0.5																0.5	0.5	0.5	0.5	0.5																0.5	0.5	0.5	0.5	0.5	0.5	0.5	0.5	0.5	0.5	0.5	0.5	0.5	
側溝	左側	
	右側	
その他	
主要工物	
路面種別	as	
舗装区間	番号	1 100.0																2 100.0																3 100.0					4 100.0					5 100.0							

路線名	一般県道 石城山公園線		
図面名	316005005-00		
作成年月日	2009年3月24日		
縮尺	1/1000	図面番号	05-00
事務所名	周南土木建築事務所		