


標題	路線コード	162	図面コード	005-00	路線名	一般県道 石城山光線	県名	山口県	地名	光市大字室積	図面番号	6	① 現道 2 現道(分離) 3 旧道 4 新道 5 専用自歩道
----	-------	-----	-------	--------	-----	------------	----	-----	----	--------	------	---	---------------------------------

平面図
縮尺千分の一

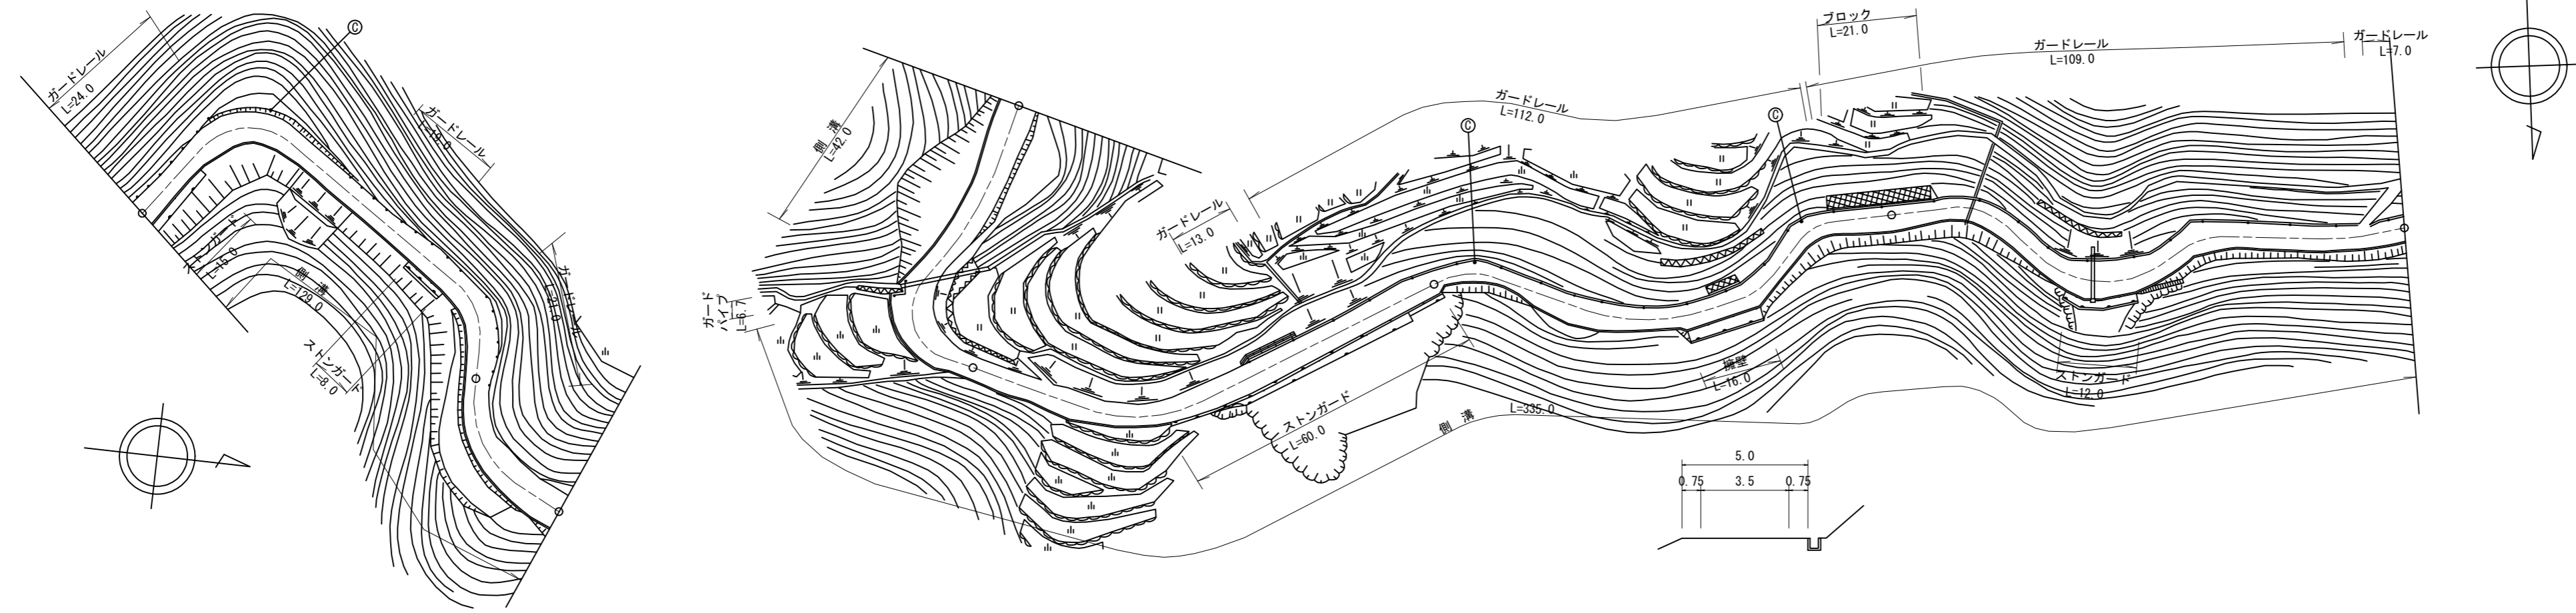

道路台帳修正履歴

カルテ番号	修正内容	調整年月日	業者名
	転記	2005.12.15	ヤマコン
2009-05-275	ラスベク変換	2010.03.25	ヤマコン

区間	番号	100.0																															200.0					300.0					400.0					500.0				
点間	距離		25.0	15.0	20.0	10.0	10.0	20.0	20.0	15.0	15.0	14.0	7.0	15.0	14.0	20.0	15.0	10.0	15.0		30.0	10.0	5.0	10.0	6.0	5.0	5.0		20.0	15.0		34.0	35.0	10.0	20.0	35.0																
全幅員	全幅員	5.5	6.0	5.0	4.5	5.0	5.5	6.5	6.8	6.0	5.5	5.0	7.5	4.5	5.0	4.5	5.0	3.5	5.5		5.5	4.5	4.0	3.5	4.0	3.0	5.0	5.5		4.0	5.5		5.0	5.0	7.0	5.0	5.0															
	車道	車道	4.5	4.5	4.0	3.5	4.0	4.5	4.5	4.5	4.5	4.0	4.0	4.0	3.5	3.5	3.5	3.5	3.5	3.5		3.5	3.5	3.0	2.5	3.0	3.0	3.0		3.0	3.5		4.0	5.0	4.0	4.0	4.0															
		歩道	
	路肩	左側	
		右側	0.5	1.0	0.5	0.5	0.5	0.5	1.0	1.8	0.75	0.5	0.5	0.5	0.5	0.5	0.5	0.5	0.5	0.5		1.5	0.5	0.5	0.5	0.5	0.5	0.5	0.5		1.0	1.0		0.5	0.5	0.5	0.5	0.5														
中央	
側溝	左側	
側溝	右側	0.5	0.5	0.5	0.5	0.5	0.5	0.5	0.5	0.5	0.5	0.5	0.5	0.5	0.5	0.5	0.5	0.5	0.5		0.5	0.5	0.5	0.5	0.5	0.5	0.5	0.5		0.5	0.5		0.5	0.5	0.5	0.5	0.5															
その他	
主要	工作物	
路面	種別	as																																				as														
舗装	区間	1 100.0					2 100.0					3 100.0					4 100.0					5 100.0																														

路線名	一般県道 石城山光線
図面名	316205005-00
作成年月日	2010年3月25日
縮尺	1/1000
図面番号	06-00
事務所名	周南土木建築事務所