


平面図 縮尺千分の一

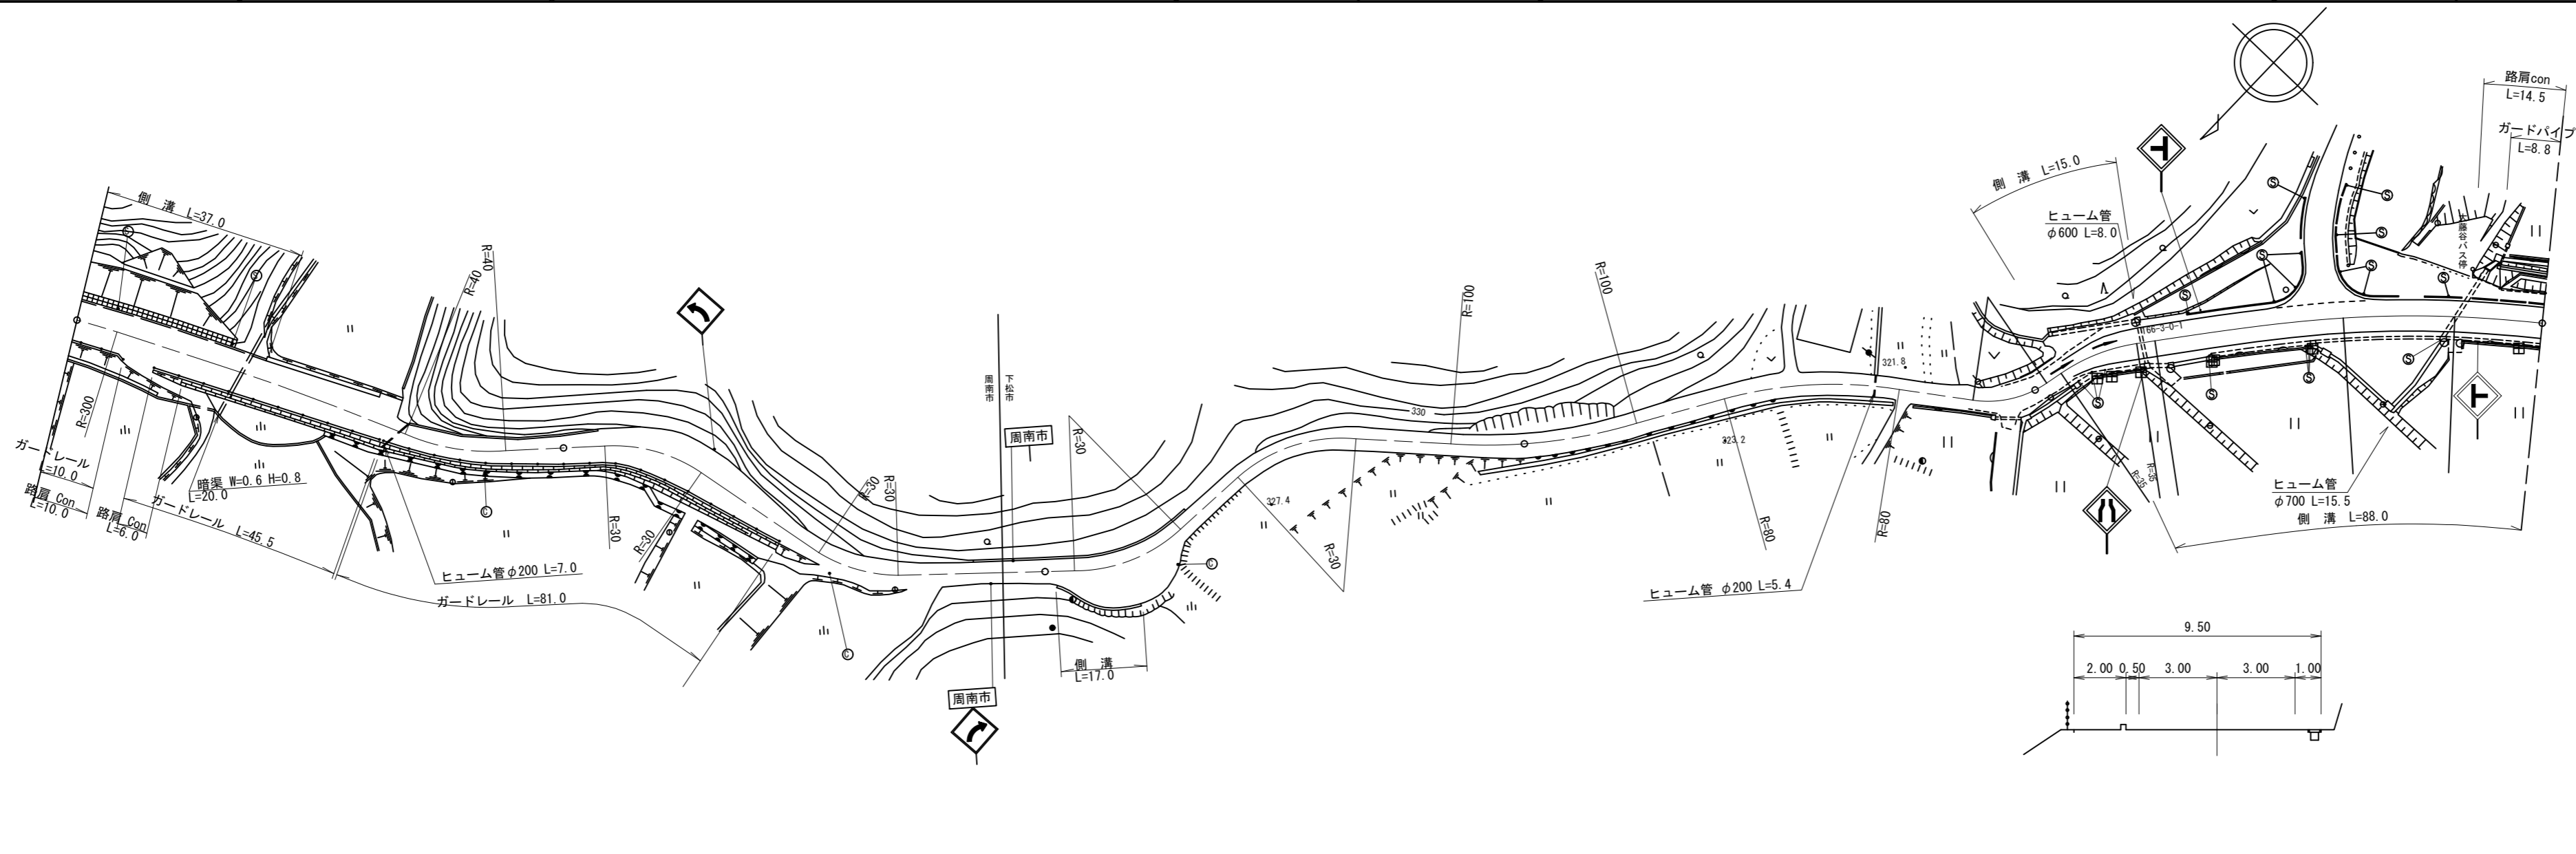

道路台帳修正履歴

カルテ番号	修正内容	調整年月日	業者名
	転記	2004.12.20	ヤマコン
2015-05-023	現道拡幅	2016.03.31	ヤマコン

区間番号	100.0																																				200.0																																				300.0																																				400.0																																				500.0																																			
	1	2	3	4	5	6	7	8	9	10	11	12	13	14	15	16	17	18	19	20	21	22	23	24	25	26	27	28	29	30	31	32	33	34	35	36	
点間距離	20.0	17.0	18.0	5.0	5.0	7.0	28.0	3.0	8.0	12.0	5.0	14.0	6.0	20.0	22.0	10.0	15.0	12.0	72.0	83.0	8.0	9.0	8.0	4.0	2.0	7.0	5.0	4.0	4.0	11.0	9.0	9.0	5.0	22.0	8.0	
全幅員	全幅員	8.7	8.4	8.3	7.8	4.6	4.6	6.0	9.3	9.5	5.3	5.0	5.4	5.6	5.6	11.0	4.3	4.8	4.0	4.5	5.0	5.0	6.3	6.8	6.9	9.6	9.2	9.9	9.1	9.35	10.4	15.7	15.4	14.7	17.3	10.0	10.0	
	車道	6.0	6.0	6.0	6.0	3.0	3.0	3.0	3.0	3.0	3.0	3.0	3.0	3.0	3.0	3.0	3.0	3.0	3.0	3.0	3.5	4.0	4.0	4.5	5.8	6.0	6.0	6.0	6.0	6.0	6.0	6.0	6.0	6.0	6.0	6.0	6.0	6.0	
	左側歩道	
	右側歩道	
	路肩	1.1	1.45	0.9	0.9	1.0	1.0	0.8	0.8	2.2	5.5	5.7	1.5	1.2	1.2	1.3	1.3	6.7	0.65	0.9	0.5	0.5	0.5	0.5	0.8	1.8	1.7	1.6	1.6	1.8	1.8	1.8	1.5	1.5	1.5	1.5	1.5	1.5	1.5	
側溝	左側	(0.5)	(0.5)	(0.5)	
	右側	
路面	AS	AS/as	AS/as	AS/as	AS/as	AS/as	AS/as	AS/as	AS/as	AS/as	AS/as	AS/as	AS/as	AS/as	AS/as	AS/as	AS/as	AS/as	AS/as	AS/as	AS/as	AS/as	AS/as	AS/as	AS/as	AS/as	AS/as	AS/as	AS/as	AS/as	AS/as	AS/as	AS/as	AS/as	AS/as	AS/as	AS/as	AS/as	AS/as	AS/as	
舗装区間番号	1	2	3	4	5	6	7	8	
舗装区間距離	65.0	35.0	90.0	10.0	100.0	91.0	9.0	100.0	

路線名	一般県道 八代温見線
図面名	316605003-00
作成年月日	2016年3月31日
縮尺	1/1000
図面番号	03-00
事務所名	周南土木建築事務所