


① 現道 2 現道(分離) 3 旧道 4 新道 5 専用自歩道

平面図 縮尺千分の一

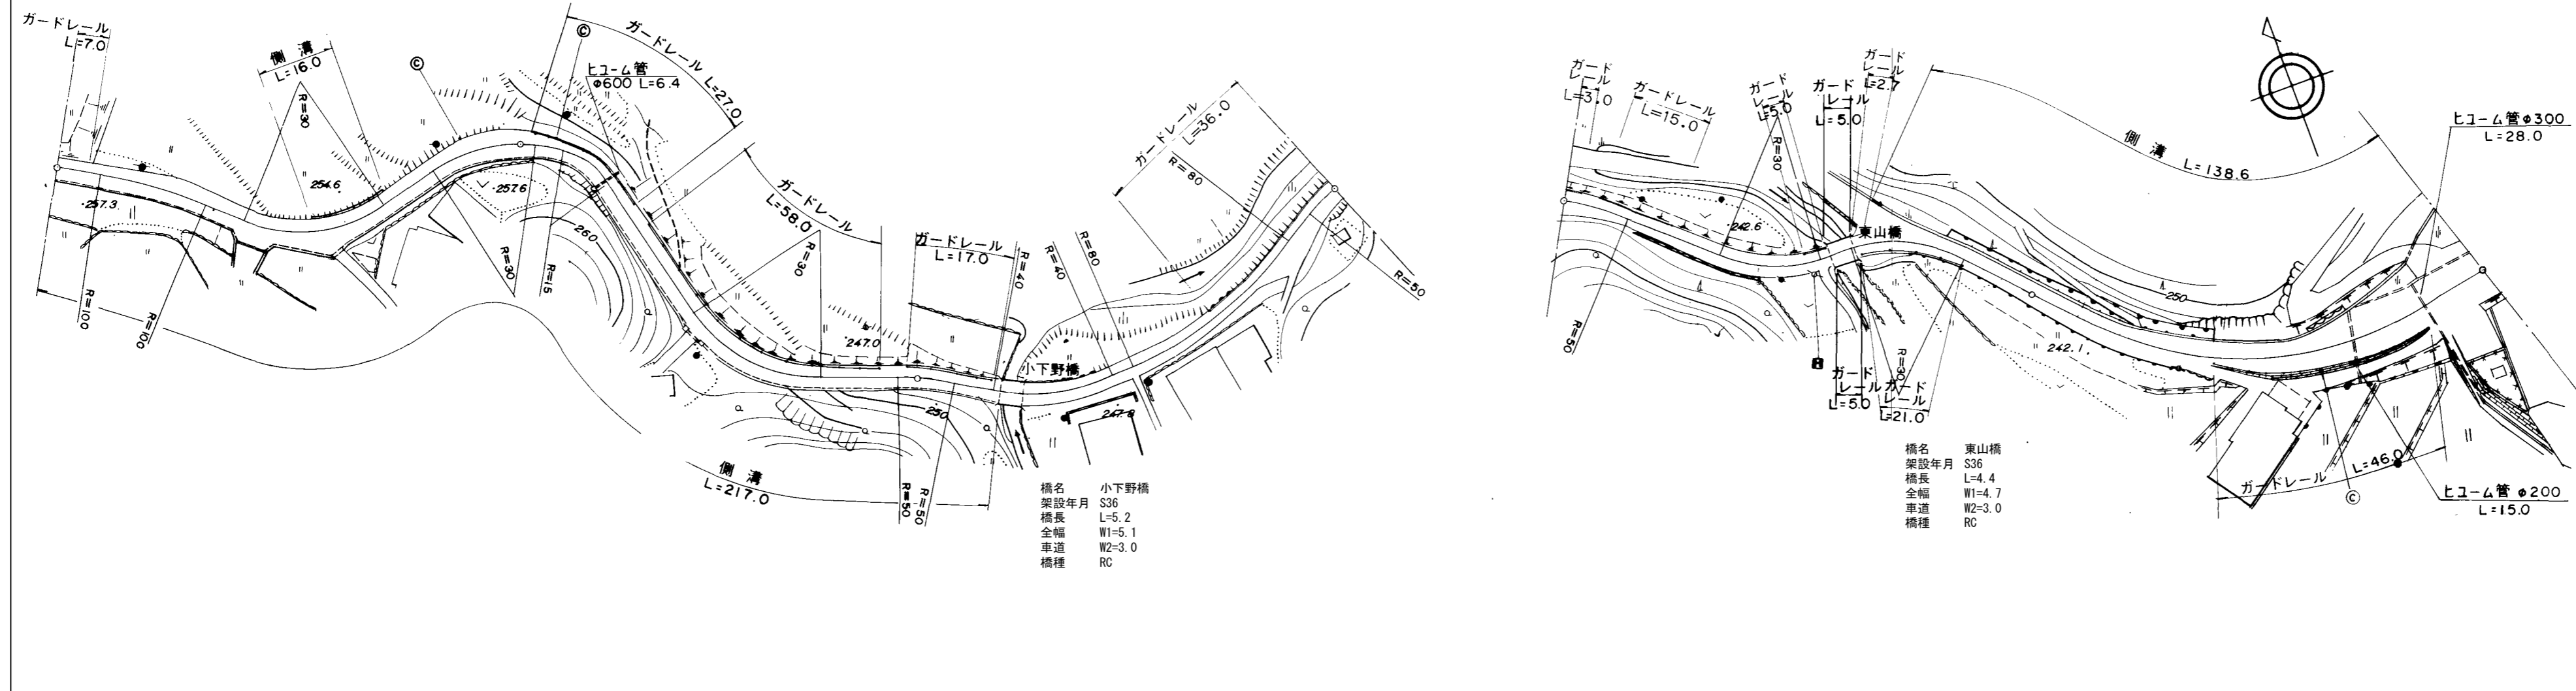

橋名 小下野橋
 架設年月 S36
 橋長 L=5.2
 全幅 W1=5.1
 車道 W2=3.0
 橋種 RC

橋名 東山橋
 架設年月 S36
 橋長 L=4.4
 全幅 W1=4.7
 車道 W2=3.0
 橋種 RC

区間	番号	1	2	3	4	5	6	7	8	9	10	11	12	13	14	15	16	17	18	19	20	21	22	23	24	25	26	27	28	29	30	31	32	33	34	35	36	37	38	39	40			
点間	距離		35.0	5.0	6.0	5.0	4.0	18.0	12.0	6.0	9.0	1.0	11.0	22.0	13.0	9.0	7.0	7.0	8.0	9.0	13.0	4.0	13.0	5.2	54.8	8.0	12.0	3.0	43.0	14.0	4.4	38.6	20.0	11.0	9.0	6.0	7.0	5.0	5.0	10.0	12.0	15.0		
全幅員	全幅員	5.2	5.0	6.0	4.5	4.5	4.3	5.9	5.5	3.5	4.5	7.0	5.0	6.2	6.4	5.85	5.0	4.5	4.8	4.9	5.6	5.1	4.0	7.5	4.4	4.2	4.6	4.7	4.7	5.22	5.5	4.7	4.5	5.2	5.9	7.0	8.0	8.9	9.4	9.6	9.9			
	車道	3.0	3.0	3.0	3.0	3.0	3.0	3.0	3.0	3.0	3.0	3.0	3.0	3.0	3.0	3.0	3.0	3.0	3.0	3.0	3.0	3.0	3.0	3.0	3.0	3.0	3.0	3.0	3.0	3.0	3.0	3.0	3.0	3.0	3.0	3.0	3.0	3.0	3.0	3.0	3.0	3.0		
	左側歩道	
	右側歩道	
	路肩	左側	0.85	0.75	0.8	0.8	0.5	0.5	1.35	1.04	1.0	0.5	1.75	0.75	1.35	1.45	1.1	0.75	0.5	0.65	0.7	1.05	1.05	0.5	0.5	0.5	0.5	0.8	0.85	0.85	1.11	1.25	0.85	0.5	0.6	0.7	1.0	1.5	1.9	2.4	2.6	2.9		
側溝	左側					0.4	0.6																																					
	右側	(0.5)	(0.5)	(0.5)	(0.5)	(0.5)	(0.5)	(0.5)	(0.5)	(0.5)	(0.5)	(0.5)	(0.5)	(0.5)	(0.5)	(0.5)	(0.5)	(0.5)	(0.5)	(0.5)	(0.5)	(0.5)	(0.5)	(0.5)	(0.5)	(0.5)	(0.5)	(0.5)	(0.5)	(0.5)	(0.5)	(0.5)	(0.5)	(0.5)	(0.5)	(0.5)	(0.5)	(0.5)	(0.5)	(0.5)	(0.5)	(0.5)		
主要	工作物																			05603								05604																
路面	種別	as	
舗装	区間番号	1	2	3	4	5	6	7	8	9	10																																	
		100.0	100.0	17.0	5.2	77.8	57.0	4.4	38.6	40.0	60.0																																	

道路台帳修正履歴

カルテ番号	修正内容	調整年月日	業者名
	転記	2008.01.31	ヤマコン
2010-05-089	橋梁諸元変更	2011.03.25	ヤマコン

路線名	一般県道 八代温見線
図面名	316605007-00
作成年月日	2011年3月25日
縮尺	1/1000 図面番号 07-00
事務所名	周南土木建築事務所