


① 現道 2 現道(分離) 3 旧道 4 新道 5 専用自歩道

平面図 縮尺千分の一

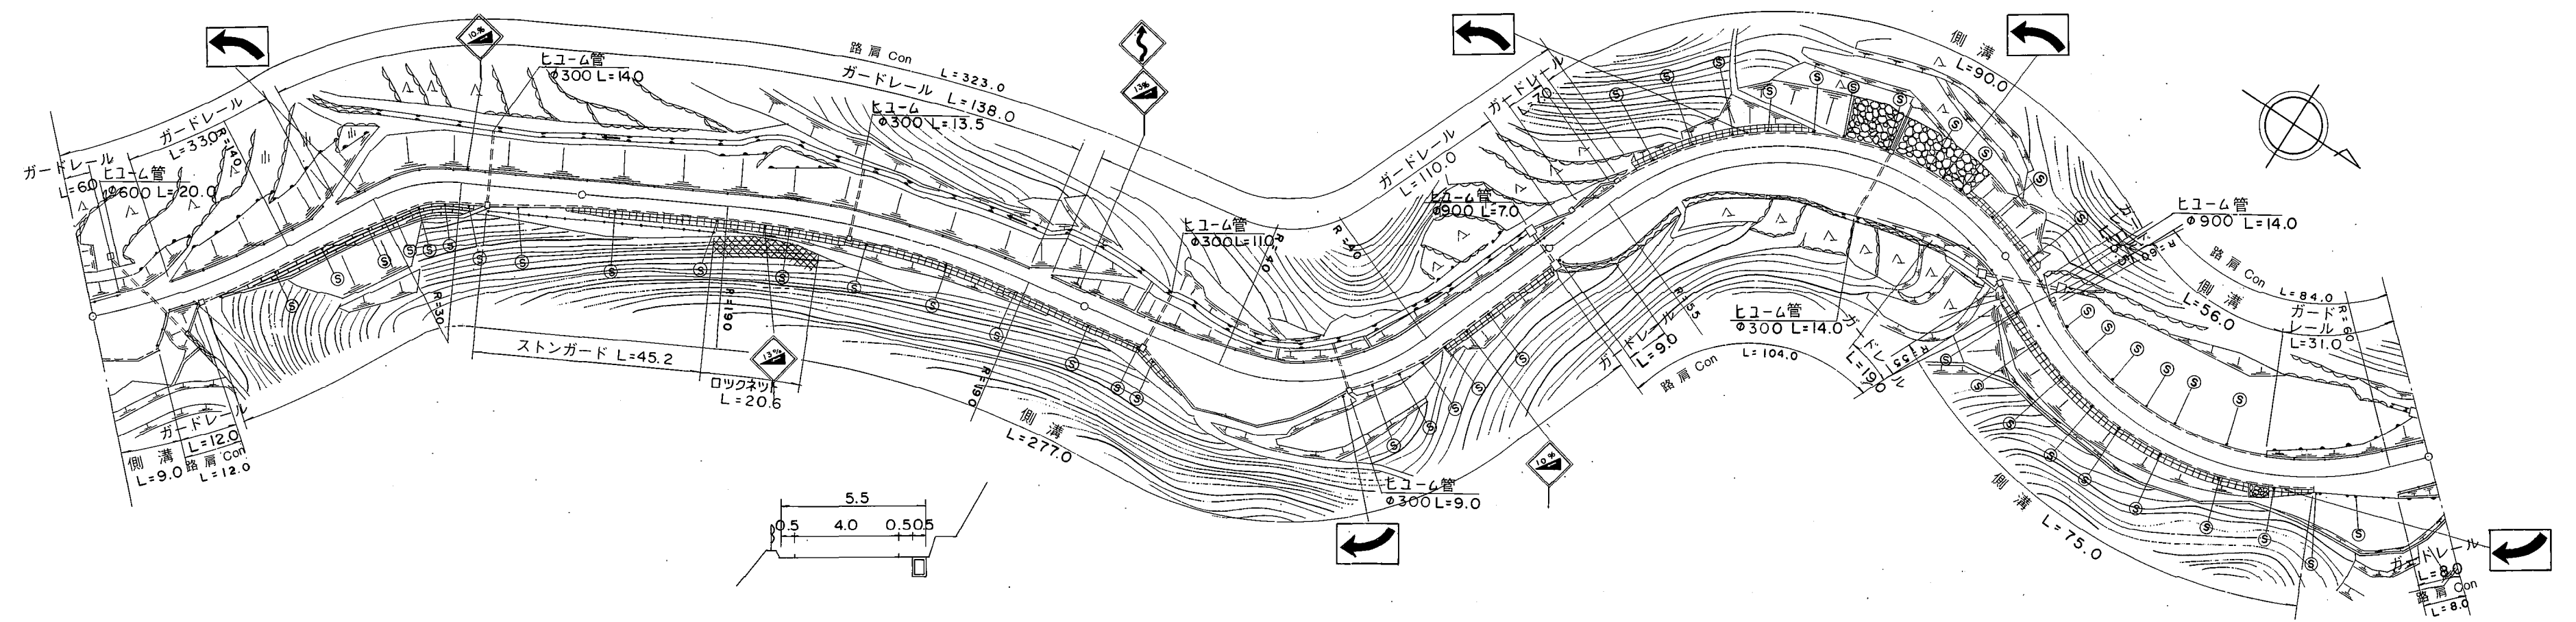

道路台帳修正履歴

| カルテ番号       | 修正内容   | 調整年月日      | 業者名  |
|-------------|--------|------------|------|
|             | 転記     | 2002.10.31 | ヤマコン |
| 2017-05-103 | 図面番号修正 | 2018.03.30 | ヤマコン |
|             |        |            |      |
|             |        |            |      |

| 区間番号 | 100.0 |       |       200.0 |    |  |  |  |  |  |  |  |  |  |  |  |  |  |  |  |  |  |  |  |  |  |  |  |  |  |  |  |  |  |  | 300.0 |  |  |  |  |  |  |  |  |  |  |  |  |  |  |  |  |  |  |  |  |  |  |  |  |  |  |  |  |  |  |  | 400.0 |  |  |  |  |  |  |  |  |  |  |  |  |  |  |  |  |  |  |  |  |  |  |  |  |  |  |  |  |  |  |  | 500.0 |  |  |  |  |  |  |  |  |  |  |  |  |  |  |  |  |  |  |  |  |  |  |  |  |  |  |  |  |  |  |  |
|---|
|      | 1     | 2     | 3     | 4     | 5     | 6     | 7     | 8     | 9     | 10    | 11    | 12   | 13   | 14   | 15   | 16   | 17   | 18   | 19   | 20   | 21   | 22   | 23   | 24   | 25   | 26   | 27   | 28  | 29   | 30   | 31   | 32   | |
| 点間距離 | 9.0   | 5.0   | 8.0   |       | 27.0  | 10.0  | 26.0  | 15.0  | 26.0  |       | 74.0  | 14.0 | 13.0 | 10.0 | 6.0  | 10.0 | 14.0 | 19.0 | 13.0 | 1.0  | 9.0  | 9.0  | 14.0 | 23.0 | 11.0 | 27.0 | 3.0  | 5.0 | 4.0  | 25.0 | 31.0 | 10.0 | 22.0  | |
| 全幅員  | 全幅員   | 11.45 | 11.7  | 5.45  | 5.8   | 6.1   | 6.75  | 6.1   | 5.88  | 5.5   | 5.5   | 5.0  | 12.9 | 13.1 | 10.0 | 6.1  | 6.0  | 5.7  | 5.58 | 5.88 | 11.3 | 10.6 | 9.3  | 12.8 | 9.6  | 6.6  | 6.6  | 4.0 | 7.2  | 6.7  | 7.2  | 6.6  | 7.95  | |
|      | 車道    | 4.0   | 4.0   | 4.0   | 4.0   | 4.0   | 4.0   | 4.0   | 4.0   | 4.0   | 4.0   | 4.0  | 4.0  | 4.0  | 4.0  | 4.0  | 4.0  | 4.0  | 4.0  | 4.0  | 4.0  | 4.0  | 4.0  | 4.0  | 4.0  | 4.0  | 4.0  | 4.0 | 4.0  | 4.0  | 4.0  | 4.0  | 4.0   | |
|      | 歩道    | |
|      | 左側    | |
|      | 右側    | |
| 内訳   | 左側    | 6.7   | 7.45  | 7.2   | 6.65  | 1.35  | 2.0   | 1.3   | 1.19  | 1.0   | 1.0   | 0.5  | 8.3  | 8.5  | 5.4  | 1.45 | 1.4  | 1.1  | 0.52 | 0.53 | 6.7  | 6.0  | 4.2  | 7.7  | 4.5  | 1.5  | 1.25 | 2.1 | 1.25 | 1.25 | 0.8  | 2.95 | |
|      | 右側    | 0.75  | 0.75  | 0.75  | 0.65  | 0.75  | 0.75  | 0.65  | 0.69  | 0.5   | 0.5   | 0.6  | 0.6  | 0.6  | 0.6  | 0.6  | 0.6  | 0.6  | 0.6  | 0.53 | 0.53 | 0.6  | 0.9  | 1.1  | 1.1  | 1.1  | 1.1  | 0.6 | 0.6  | 0.8  | 0.8  | 1.0  | |
|      | 中央    | |
| 側溝   | 左側    | (0.5) | (0.5) | (0.5) | (0.5) | (0.5) | (0.5) | (0.5) | (0.5) | (0.5) | (0.5) | 0.5  | 0.5  | 0.5  | 0.5  | 0.5  | 0.5  | 0.5  | 0.5  | 0.5  | 0.5  | 0.5  | 0.5  | 0.5  | 0.5  | 0.5  | 0.5  | 0.5 | 0.5  | 0.5  | 0.5  | 0.5  | |
| 右側   | (0.5) | (0.5) | (0.5) | (0.5) | (0.5) | (0.5) | (0.5) | (0.5) | (0.5) | (0.5) | (0.5) | 0.5  | 0.5  | 0.5  | 0.5  | 0.5  | 0.5  | 0.5  | 0.5  | 0.5  | 0.5  | 0.5  | 0.5  | 0.5  | 0.5  | 0.5  | 0.5  | 0.5 | 0.5  | 0.5  | 0.5  | 0.5  | |
| その他  | |
| 主要   | 工作物   | |
| 路面   | 種別    | AS    |       |       AS | |
| 舗装   | 区間番号  | 1     | 2     | 3     | 4     | 5     | |

|       |                   |
|-------|-------------------|
| 路線名   | 一般県道 湯野山畑線        |
| 図面名   | 316905006-00      |
| 作成年月日 | 2018年3月30日        |
| 縮尺    | 1/1000 図面番号 07-00 |
| 事務所名  | 周南土木建築事務所         |