


① 現道 2 現道(分離) 3 旧道 4 新道 5 専用自歩道

平面図 縮尺千分の一

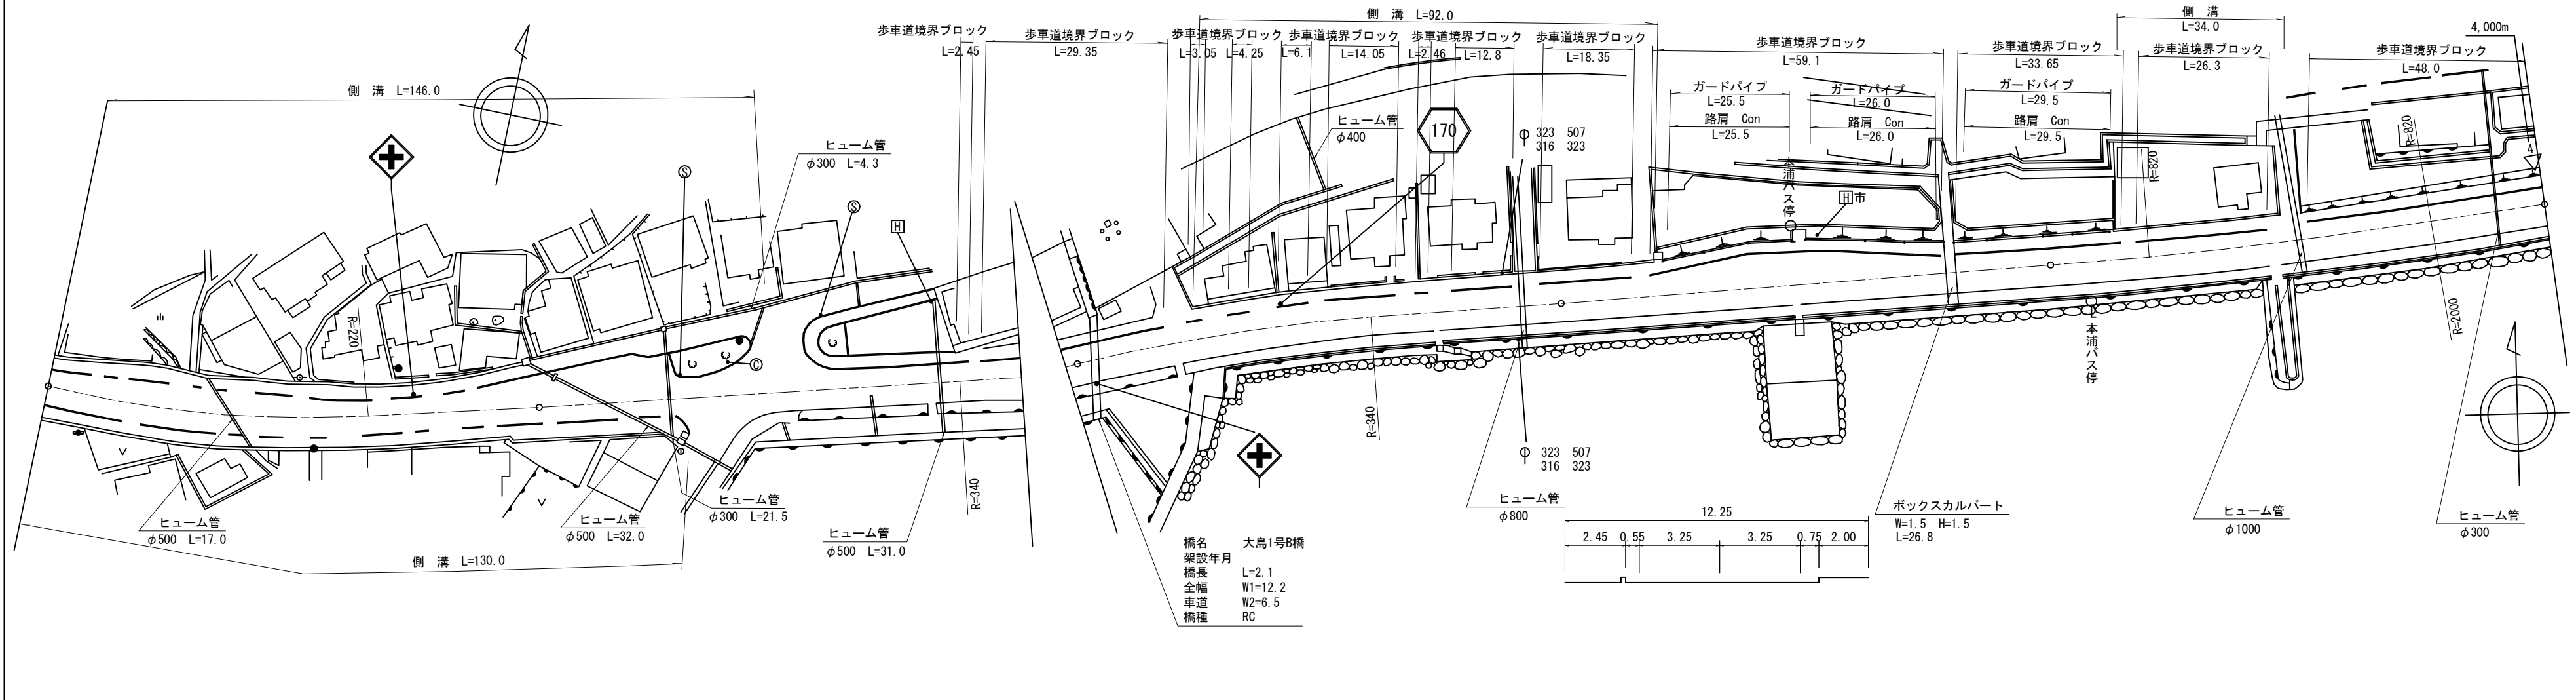

道路台帳修正履歴

カルテ番号	修正内容	調整年月日	業者名
	転記	2007.01.10	ヤマコン
2009-05-021	バス停等	2010.03.25	ヤマコン
2017-05-071	橋梁諸元追加	2018.03.30	ヤマコン

区間番号	100.0																																	200.0																																	300.0																																	400.0																																	500.0																																
	1	2	3	4	5	6	7	8	8-1	8-2	9	10	11	12	13	14	15	16	17	18	19	20	21	22	23	24	25	26	27	28	29	30	31	32	33	
点間距離		23.0	8.0	32.0	19.0	12.0	6.0	1.0	18.0	7.0	4.0	16.0	20.0	22.0	12.0	2.8	2.1	19.1	76.0	13.0	4.0	5.0	5.0	5.0	14.0	5.0	5.0	5.0	5.0	8.0	21.0	13.0	34.0	5.0	48.0	
全幅員	全幅員	13.0	15.5	14.8	13.0	12.95	14.95	15.5	16.2	19.3	21.6	22.3	22.75	12.5	12.5	11.5	12.03	12.3	13.1	13.1	13.1	13.7	14.2	14.7	15.2	15.1	14.7	14.2	13.7	13.2	12.5	12.88	13.1	13.6	12.7	12.2	12.3	
	車道	車道	6.0	6.0	6.0	6.0	6.0	6.0	6.0	6.0	6.0	6.0	6.5	6.5	6.5	6.5	6.5	6.5	6.5	6.5	6.5	6.5	6.5	6.5	6.5	6.5	6.5	6.5	6.5	6.5	6.5	6.5	6.5	6.5	6.5	6.5	6.5	6.5	
		歩道	3.0	3.4	2.7	3.0	3.1	3.0	2.7	3.0	3.0	4.8	10.8	12.75	2.5	2.0	1.5	1.83	1.9	2.0	2.0	2.5	2.5	2.5	2.0	2.5	2.0	2.5	2.0	2.5	2.0	2.5	2.0	2.5	2.0	2.5	2.0	2.5	2.0	2.5	
	内訳	左側	0.5	0.5	0.5	0.5	0.5	0.5	0.5	0.5	0.5	0.5	0.5	0.5	0.5	0.5	0.5	0.5	0.5	0.5	0.5	0.5	0.5	0.5	0.5	0.5	0.5	0.5	0.5	0.5	0.5	0.5	0.5	0.5	0.5	0.5	0.5	0.5	0.5	
		右側	0.5	0.5	0.5	0.5	0.5	0.5	0.5	0.5	0.5	0.5	0.5	0.5	0.5	0.5	0.5	0.5	0.5	0.5	0.5	0.5	0.5	0.5	0.5	0.5	0.5	0.5	0.5	0.5	0.5	0.5	0.5	0.5	0.5	0.5	0.5	0.5	0.5	
中央	
側溝	左側	(0.55)	(0.55)	(0.55)	(0.55)	(0.55)	(0.55)	(0.55)	(0.55)	(0.55)	(0.55)	(0.55)	(0.55)	(0.55)	(0.55)	(0.55)	(0.55)	(0.55)	(0.55)	(0.55)	(0.55)	(0.55)	(0.55)	(0.55)	(0.55)	(0.55)	(0.55)	(0.55)	(0.55)	(0.55)	(0.55)	(0.55)	(0.55)	(0.55)	(0.55)	(0.55)	(0.55)	
	右側	(0.55)	(0.55)	(0.55)	(0.55)	(0.55)	(0.55)	(0.55)	(0.55)	(0.55)	(0.55)	(0.55)	(0.55)	(0.55)	(0.55)	(0.55)	(0.55)	(0.55)	(0.55)	(0.55)	(0.55)	(0.55)	(0.55)	(0.55)	(0.55)	(0.55)	(0.55)	(0.55)	(0.55)	(0.55)	(0.55)	(0.55)	(0.55)	(0.55)	(0.55)	(0.55)	(0.55)	(0.55)	
その他	
主要	工作物	
路面	種別	AS																																					AS	
舗装	区間番号	1	2	3	4	5	6	7	8	9	10	11	12	13	14	15	16	17	18	19	20	21	22	23	24	25	26	27	28	29	30	31	32	33	
		100.0	100.0	100.0	100.0	100.0	100.0	100.0	100.0	100.0	100.0	100.0	100.0	100.0	100.0	100.0	100.0	100.0	100.0	100.0	100.0	100.0	100.0	100.0	100.0	100.0	100.0	100.0	100.0	100.0	100.0	100.0	100.0	100.0	100.0	100.0	100.0	

路線名	一般県道 給島櫛ヶ浜停車場線
図面名	317005008-00
作成年月日	2018年3月30日
縮尺	1/1000
図面番号	08-00
事務所名	周南土木建築事務所