


平面図 縮尺千分の一

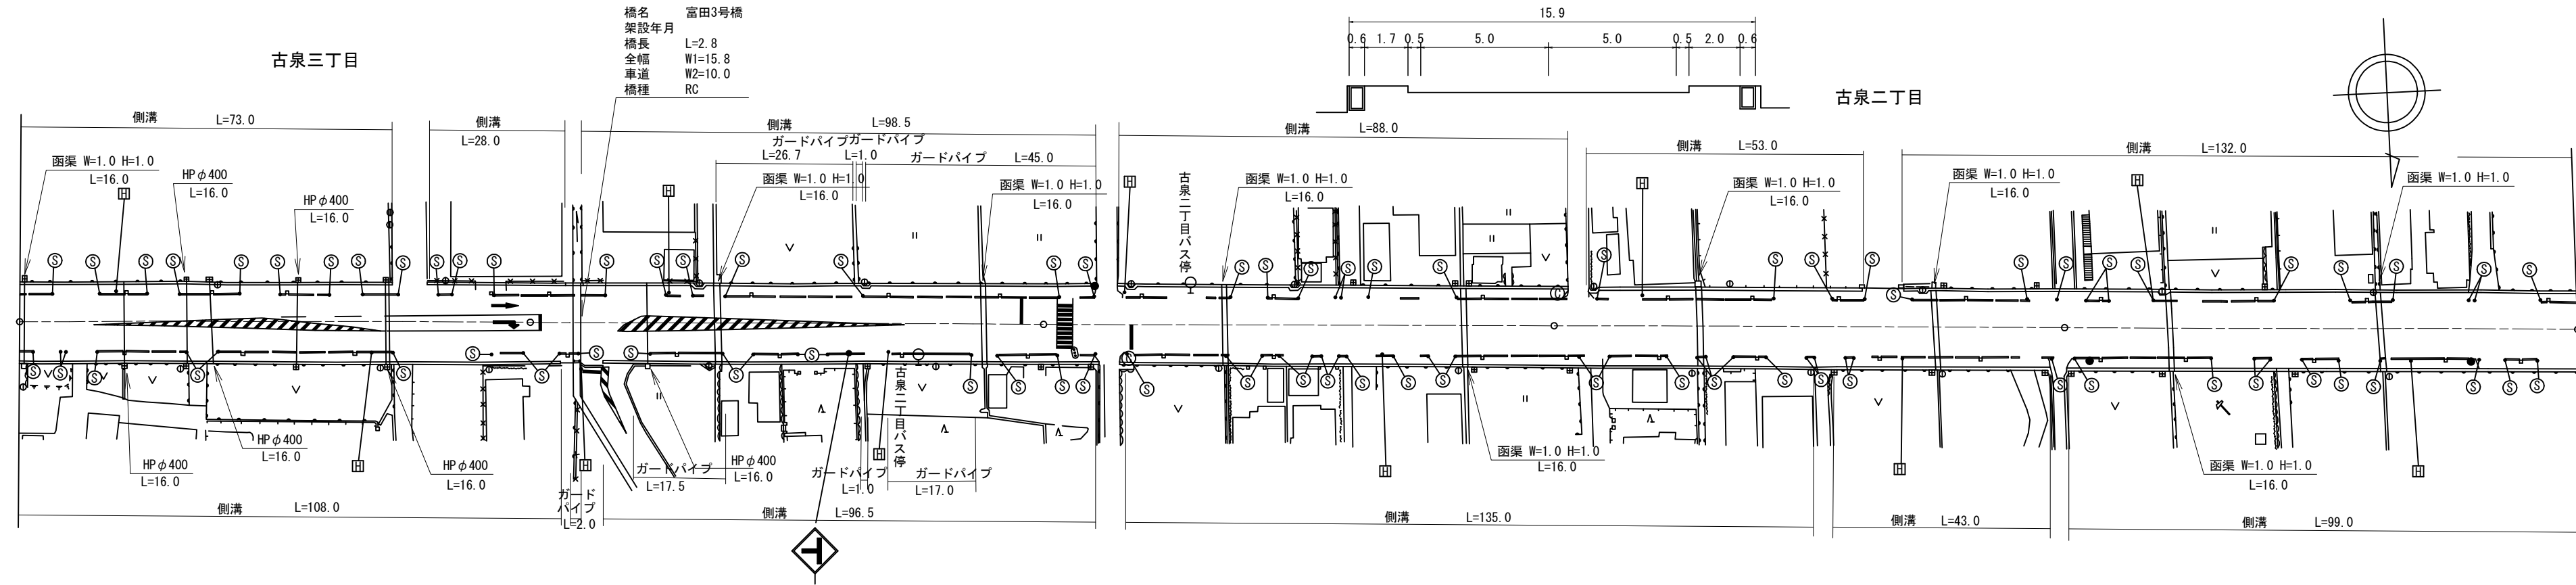

道路台帳修正履歴

カルテ番号	修正内容	調整年月日	業者名
	転記	2004.12.20	ヤマコン
2008-05-047	ラスベク変換	2009.03.24	ヤマコン
2010-05-101	橋梁諸元変更	2011.03.25	ヤマコン
2015-05-025	橋梁削除	2016.03.31	ヤマコン
2017-05-077	橋梁諸元追加	2018.03.30	ヤマコン

区間番号	100.0																						200.0		300.0				400.0				500.0	
	1	2	3	4	5	6	7	8	9	10	11	12	13	14	15	16	17	18	19	20	21	22												
点間距離		73.0	7.0	20.0	6.0	2.0	2.8	2.7		86.5	10.0	5.0		85.0	3.0	4.0		43.0	4.0	6.0	8.0		29.0	3.0	1.0		83.0	16.0						
全幅員	15.8	15.8	15.8	15.8	15.8	15.8	15.8	15.8	15.8	15.8	15.8	15.8	15.9	15.9	15.9	15.9	15.9	15.9	15.9	15.9	15.9	16.0	16.0	15.9	15.9	16.0	16.2							
全幅員内訳	車道	10.0	10.0	10.0	10.0	10.0	10.0	10.0	10.0	10.0	10.0	10.0	10.0	10.0	10.0	10.0	10.0	10.0	10.0	10.0	10.0	10.0	10.0	10.0	10.0	10.0	10.0	10.0						
	歩道																																	
	左側	2.3	2.3	2.3	2.2	2.2	2.2	2.2	2.2	2.2	2.2	2.2	2.2	2.3	2.3	2.3	2.3	2.3	2.3	2.3	2.3	2.3	2.3	2.4	2.4	2.4	2.4	2.5	2.7					
	右側	2.5	2.5	2.5	2.6	2.6	2.6	2.6	2.6	2.6	2.6	2.6	2.6	2.6	2.6	2.6	2.6	2.6	2.6	2.6	2.6	2.6	2.6	2.5	2.5	2.5	2.5	2.5	2.5					
	路肩	0.5	0.5	0.5	0.5	0.5	0.5	0.5	0.5	0.5	0.5	0.5	0.5	0.5	0.5	0.5	0.5	0.5	0.5	0.5	0.5	0.5	0.5	0.5	0.5	0.5	0.5	0.5	0.5					
中央分離帯																																		
側溝	左側	(0.6)	(0.6)	(0.6)	(0.6)	(0.6)	(0.6)	(0.6)	(0.6)	(0.6)	(0.6)	(0.6)	(0.6)	(0.6)	(0.6)	(0.6)	(0.6)	(0.6)	(0.6)	(0.6)	(0.6)	(0.6)	(0.6)	(0.6)	(0.6)	(0.6)	(0.6)	(0.6)						
	右側	(0.6)	(0.6)	(0.6)	(0.6)	(0.6)	(0.6)	(0.6)	(0.6)	(0.6)	(0.6)	(0.6)	(0.6)	(0.6)	(0.6)	(0.6)	(0.6)	(0.6)	(0.6)	(0.6)	(0.6)	(0.6)	(0.6)	(0.6)	(0.6)	(0.6)	(0.6)	(0.6)						
主要工作物				06729																														
路面種別	AS																											AS						
舗装区間番号	1	2	3	4	5	6	7																											
	100.0	8.0	2.8	89.2	100.0	100.0	100.0																											

路線名	一般県道 徳山新南陽線
図面名	317205009-00
作成年月日	2018年3月30日
縮尺	1/1000
図面番号	09-00
事務所名	周南土木建築事務所