


標題	路線コード	172	図面コード	010-00	路線名	一般県道 徳山新南陽線	県名	山口県	地名	周南市古泉一丁目 古市一丁目	図面番号	10	① 現道 2 現道(分離) 3 旧道 4 新道 5 専用自歩道
----	-------	-----	-------	--------	-----	-------------	----	-----	----	----------------	------	----	---------------------------------

平面図  
縮尺千分の一

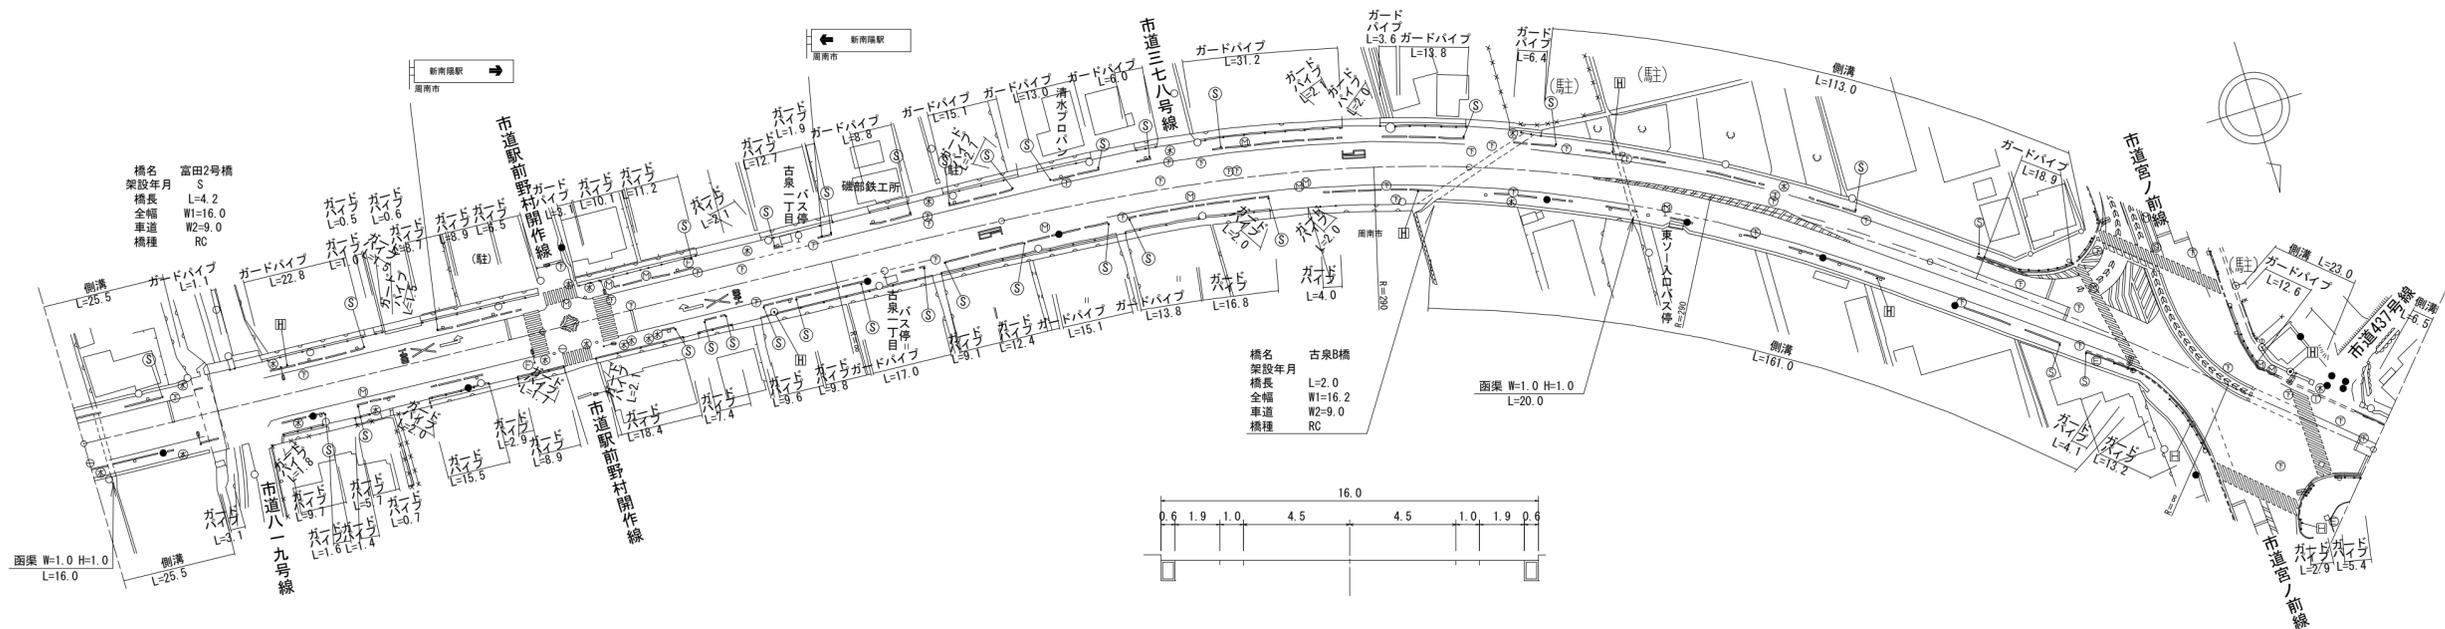

道路台帳修正履歴

カルテ番号	修正内容	調整年月日	業者名
	転記	2007.03.31	ヤマコン
2008-05-047	ラスベク変換	2009.03.24	ヤマコン
2010-05-102	橋梁諸元変更	2011.03.25	ヤマコン
2012-05-036	踏切撤去	2013.03.31	ヤマコン
2017-05-078	橋梁諸元追加	2018.03.30	ヤマコン
2021-05-032	路面標示変更	2022.03.31	ヤマコン

区間	番号	距離																																	
		1	2	3	4	5	6	7	8	9	12	13	14	15	16	17	18	19	20	21	22	23	24	25	26	27	28	29	30						
点間	距離		25.7	4.2	6.1	64.0		94.0	6.0	45.0	47.5	7.5	0.5	2.0	12.0	15.0	13.0	6.0	11.5	12.0	10.0	12.0	6.0	16.0	11.0	4.5	21.0	8.5	8.0	14.0	8.0	2.5	6.5		
全幅員	全幅員	16.0	16.0	16.0	16.0	15.96		15.9	15.97	16.5		16.6	16.2	16.2	16.2	16.1	15.9	15.3	16.7	16.0	16.1	16.0	16.18	16.4	26.6	21.1	24.9	30.2	31.5	30.0	26.0	26.0	20.5		
	車道	9.0	9.0	9.0	9.0	9.0		9.0	9.0	9.0		9.0	9.0	9.0	9.0	9.0	9.0	9.2	9.2	9.3	9.3	9.3	9.2	9.0	11.2	13.5	17.3	21.3	21.3	19.7	19.0	19.0	10.3		
	歩道	2.5	2.5	2.5	2.5	2.5		2.5	2.5	2.5		2.8	2.8	2.7	2.7	2.6	2.6	2.6	2.6	2.6	2.6	2.6	2.6	2.6	2.6	2.6	2.6	3.0	3.0	3.0	2.5	2.5	2.5	2.5	
	左側	1.0	1.0	1.0	1.0	1.0		1.0	1.0	1.0		1.0	1.0	1.0	1.0	1.0	1.0	0.8	0.7	0.6	0.6	0.5	0.5	0.5	0.5	0.5	0.5	0.5	0.5	0.5	0.5	0.5	0.5	0.5	
	右側	1.0	1.0	1.0	1.0	1.0		1.0	1.0	1.0		1.0	1.0	1.0	1.0	1.0	1.0	0.8	0.7	0.6	0.6	0.5	0.5	0.5	0.5	0.5	0.5	0.5	0.5	0.5	0.5	0.5	0.5	0.5	
中央	分離帯																																		
側溝	左側	(0.6)	(0.6)	(0.6)	(0.6)	(0.6)		(0.6)	(0.6)	(0.6)		(0.6)	(0.6)	(0.6)	(0.6)	(0.6)	(0.6)	(0.6)	(0.6)	(0.6)	(0.6)	(0.6)	(0.6)	(0.6)	(0.6)	(0.6)	(0.6)	(0.6)	(0.6)	(0.6)	(0.6)	(0.6)	(0.6)		
	右側	(0.6)	(0.6)	(0.6)	(0.6)	(0.6)		(0.6)	(0.6)	(0.6)		(0.6)	(0.6)	(0.6)	(0.6)	(0.6)	(0.6)	(0.6)	(0.6)	(0.6)	(0.6)	(0.6)	(0.6)	(0.6)	(0.6)	(0.6)	(0.6)	(0.6)	(0.6)	(0.6)	(0.6)	(0.6)	(0.6)	(0.6)	
主要	工作物		05730									05789																							
路面	種別	AS																																AS	
舗装	区間	1	2	3	4	5	6	7	8	9																									
番号		25.7	4.2	70.1	100.0	100.0	0.5	2.1	97.4	100.0																									

路線名	一般県道 徳山新南陽線
図面名	317205010-00
作成年月日	2022年3月31日
縮尺	1/1000
図面番号	10-00
事務所名	周南土木建築事務所