


標題	路線コード	179	図面コード	007-00	路線名	一般県道 金峰徳山線	県名	山口県	地名	周南市大字大向	図面番号	7	① 現道 2 現道(分離) 3 旧道 4 新道 5 専用自歩道
----	-------	-----	-------	--------	-----	------------	----	-----	----	---------	------	---	---------------------------------

平面図
縮尺千分の一

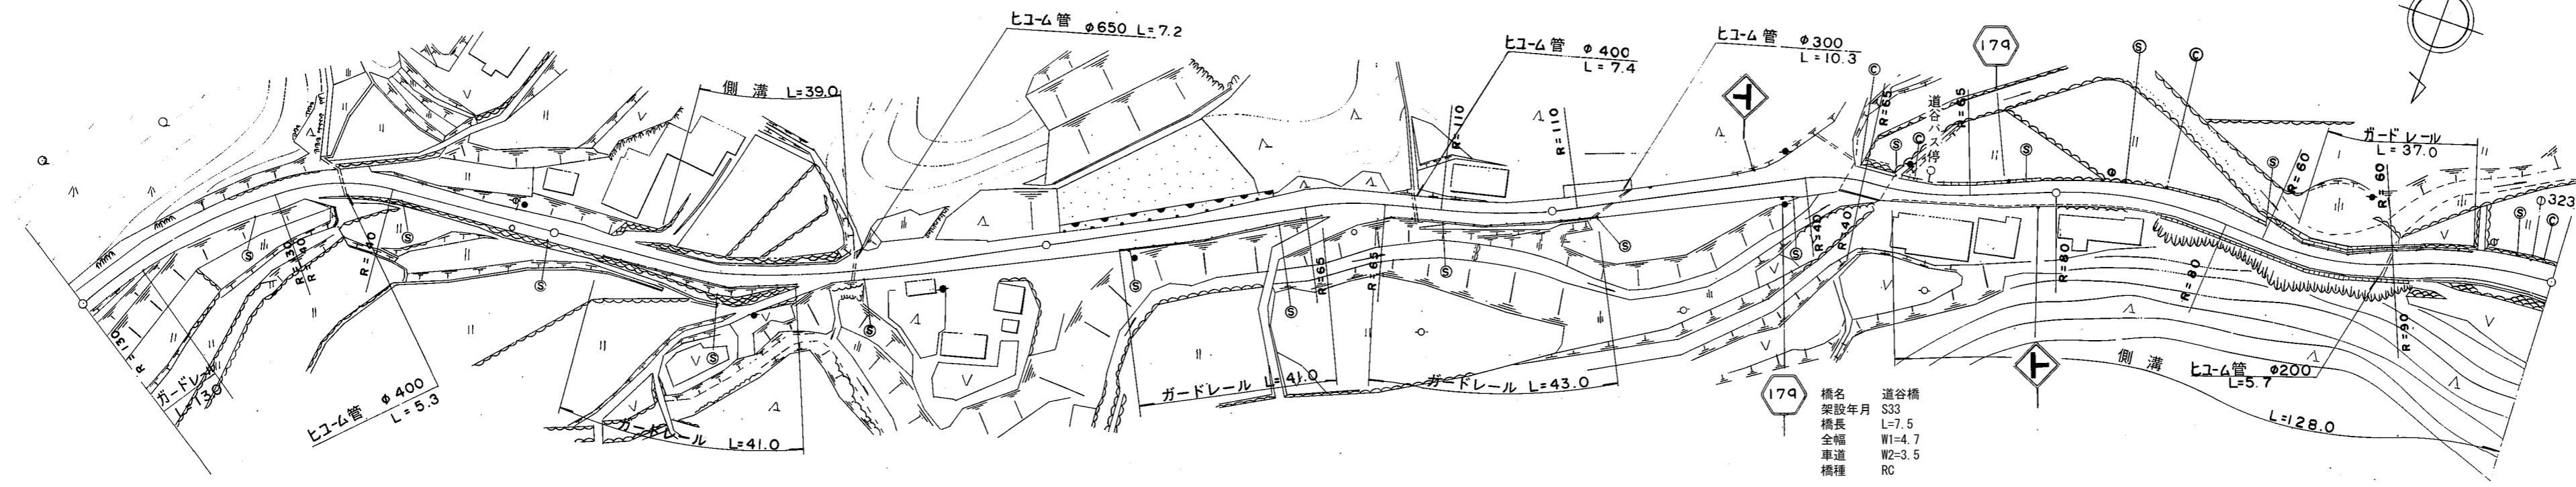

道路台帳修正履歴

カルテ番号	修正内容	調整年月日	業者名
	転記	2000.08.31	ヤマコン
2010-05-117	橋梁諸元変更	2011.03.25	ヤマコン

区間番号	100.0																										200.0																										300.0																										400.0																										500.0																									
	1	2	3	4	5	6	7	8	9	10	11	12	13	14	15	16	16-1	16-2	16-3	16-4	17	18	19	20	21	22	23	24	25	26	
点間距離		40.0	20.0	11.0	29.0	11.0	11.0		39.0	8.0	17.0	14.0		46.0	25.0	29.0	20.0		30.0	8.5	7.5	5.0	9.0	10.0	10.0	5.0	14.0	16.0	6.0	5.0	8.0	19.0	7.0	20.0	
全幅員	全幅員	3.8	4.3	4.6	4.5	4.0	3.8	3.7		3.8	4.8	5.3	5.23		5.0	4.7	4.5	4.0		5.2	4.7	4.7	4.5	4.5	4.6	4.4	4.3	5.1	5.2	5.3	4.5	5.3	4.5	6.0	
	車道	車道	2.5	2.5	2.5	2.5	2.5	2.5	2.5		2.5	3.0	3.0	3.0		3.0	3.0	3.0	3.0		3.5	3.5	3.5	3.5	3.5	3.0	3.0	3.5	3.5	3.5	3.5	3.5	3.5	3.5	4.0	
		歩道	
	路肩	左側	0.6	0.9	1.0	1.0	0.64	0.5	0.5		0.5	1.1	1.0	1.0		1.0	0.9	1.0	0.5		0.85	0.6	0.6	0.5	0.5	1.0	0.87	0.8	1.0	0.9	0.5	0.5	0.65	0.55	1.0	
		右側	0.7	0.9	1.1	1.0	0.86	0.8	0.7		0.7	1.3	1.23	1.0		1.0	0.8	0.5	0.5		0.6	0.6	0.5	1.0	0.5	0.8	0.8	1.1	0.9	0.5	0.5	0.55	0.55	1.0	
中央	
側溝	左側					0.6				0.6	
	右側					0.6				0.6	
その他	
主要工物																																				05743	
路面種別	as																																			as	
舗装区間番号		1								2																										3	
		100.0								100.0																										4	
																																				5	
																																				6	
																																				7	
																																					100.0	

路線名	一般県道 金峰徳山線
図面名	317905007-00
作成年月日	2011年3月25日
縮尺	1/1000
図面番号	07-00
事務所名	周南土木建築事務所