


標題	路線コード	179	図面コード	011-00	路線名	一般県道 金峰徳山線	県名	山口県	地名	周南市大字大向	図面番号	11	① 現道 2 現道(分離) 3 旧道 4 新道 5 専用自歩道
----	-------	-----	-------	--------	-----	------------	----	-----	----	---------	------	----	---------------------------------

平面図  
縮尺千分の一

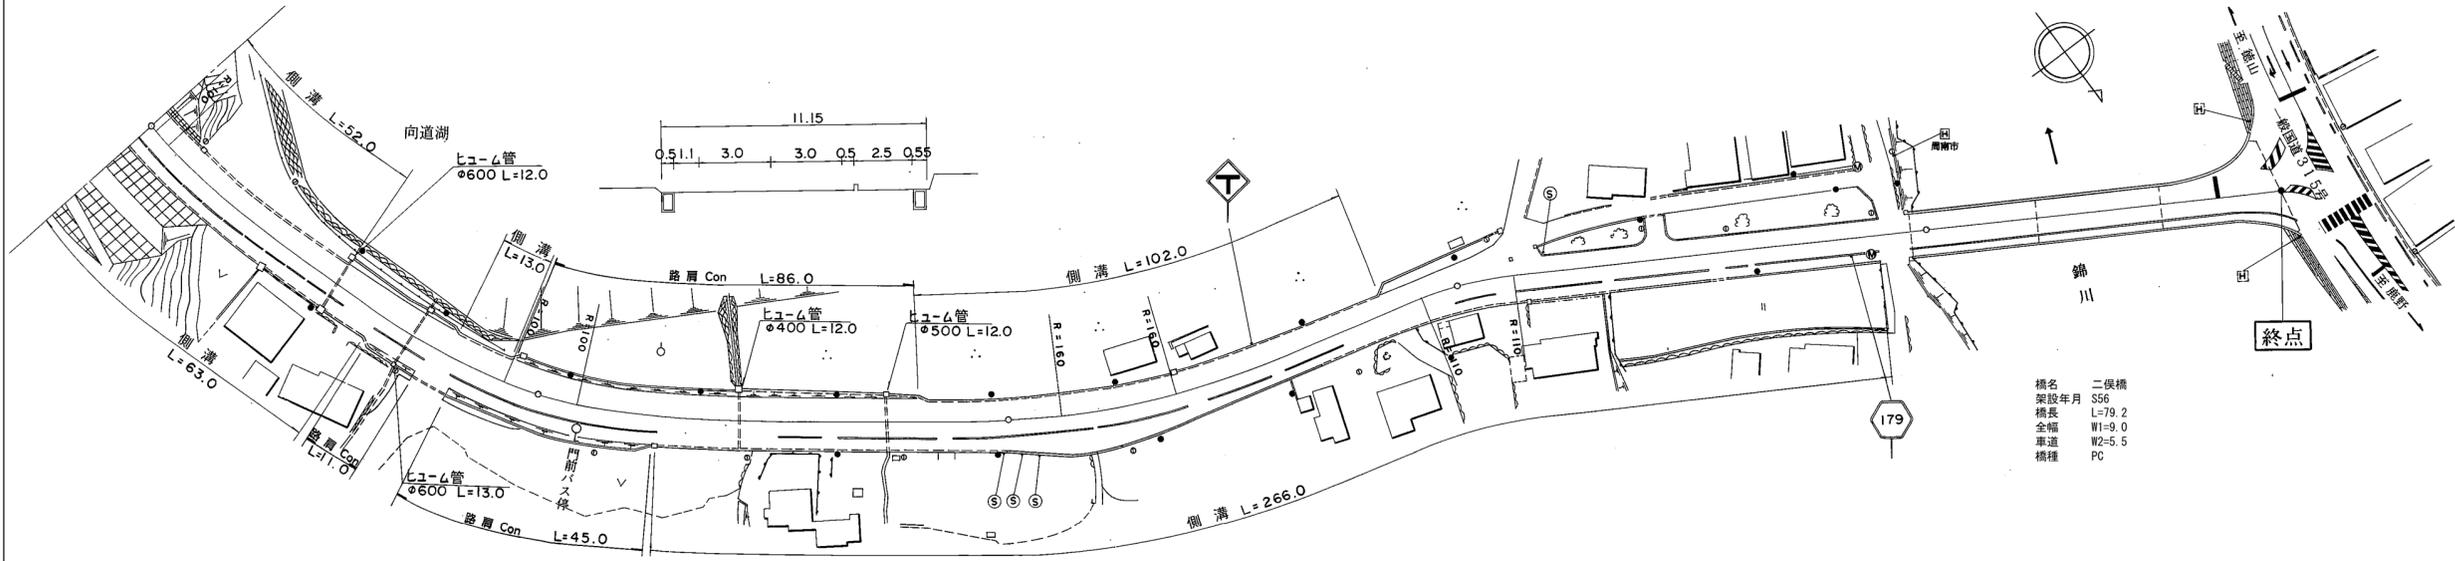

橋名 二榎橋  
架設年月 S56  
橋長 L=79.2  
全幅 W1=9.0  
車道 W2=5.5  
橋種 PC

区間番号	1 2 3 4 5 6 7 8 9 10 11 12 13 14 15 16 17 18 19 20 21 22 23 24 25 26 27																											
点間距離		37.0	15.0	11.0	16.0	13.0	8.0	25.0	28.0	28.0	18.0	1.0	16.0	17.0	11.0	21.0	18.0	15.0	2.0	13.0	27.0	51.0	5.8	3.2	64.0	4.0	4.0	4.0
全幅員	11.55	11.3	11.1	11.2	10.4	10.9	10.39	10.35	10.6	10.65	11.15	11.55	11.0	11.13	13.2	11.3	10.3	9.2	9.75	9.7	9.2	9.6	9.52	9.0	9.0	9.0	9.0	9.0
全幅員内訳	車道	6.0	6.0	6.0	6.0	6.0	6.0	6.0	6.0	6.0	6.0	6.0	6.0	6.0	6.0	6.0	6.0	6.0	6.0	6.0	6.0	6.0	6.0	6.0	6.0	6.0	6.0	6.0
	歩道																											
	左側																											
	右側																											
路肩	左側	2.0	1.7	1.6	1.7	1.4	1.9	1.4	1.35	1.05	1.1	1.5	1.5	1.5	1.5	1.6	1.4	1.0	0.9	1.0	0.8	0.8	0.8	0.8	0.8	0.8	0.8	0.8
	右側	0.5	0.5	0.5	0.5	0.5	0.5	0.5	0.5	0.5	0.5	0.5	0.5	0.5	0.5	0.5	0.5	0.5	0.5	0.5	0.5	0.5	0.5	0.5	0.5	0.5	0.5	0.5
	中央																											
側溝	左側	(0.5)	(0.5)	(0.5)	(0.5)	(0.5)	(0.5)	(0.5)	(0.5)	(0.5)	(0.5)	(0.5)	(0.5)	(0.5)	(0.5)	(0.5)	(0.5)	(0.5)	(0.5)	(0.5)	(0.5)	(0.5)	(0.5)	(0.5)	(0.5)	(0.5)	(0.5)	(0.5)
	右側	(0.5)	(0.5)	(0.5)	(0.5)	(0.5)	(0.5)	(0.5)	(0.5)	(0.5)	(0.5)	(0.5)	(0.5)	(0.5)	(0.5)	(0.5)	(0.5)	(0.5)	(0.5)	(0.5)	(0.5)	(0.5)	(0.5)	(0.5)	(0.5)	(0.5)	(0.5)	(0.5)
その他																												
主要工作物																							05744	05744		05744	05744	
路面種別	AS																											AS
舗装区間番号		1						2																				

道路台帳修正履歴

カルテ番号	修正内容	調整年月日	業者名
	転記	2003.10.31	ヤマコン
2010-05-118	橋梁諸元変更	2011.03.25	ヤマコン

路線名	一般県道 金峰徳山線
図面名	317905011-00
作成年月日	2011年3月25日
縮尺	1/1000 図面番号 11-00
事務所名	周南土木建築事務所