


① 現道 2 現道(分離) 3 旧道 4 新道 5 専用自歩道

平面図 縮尺千分の一

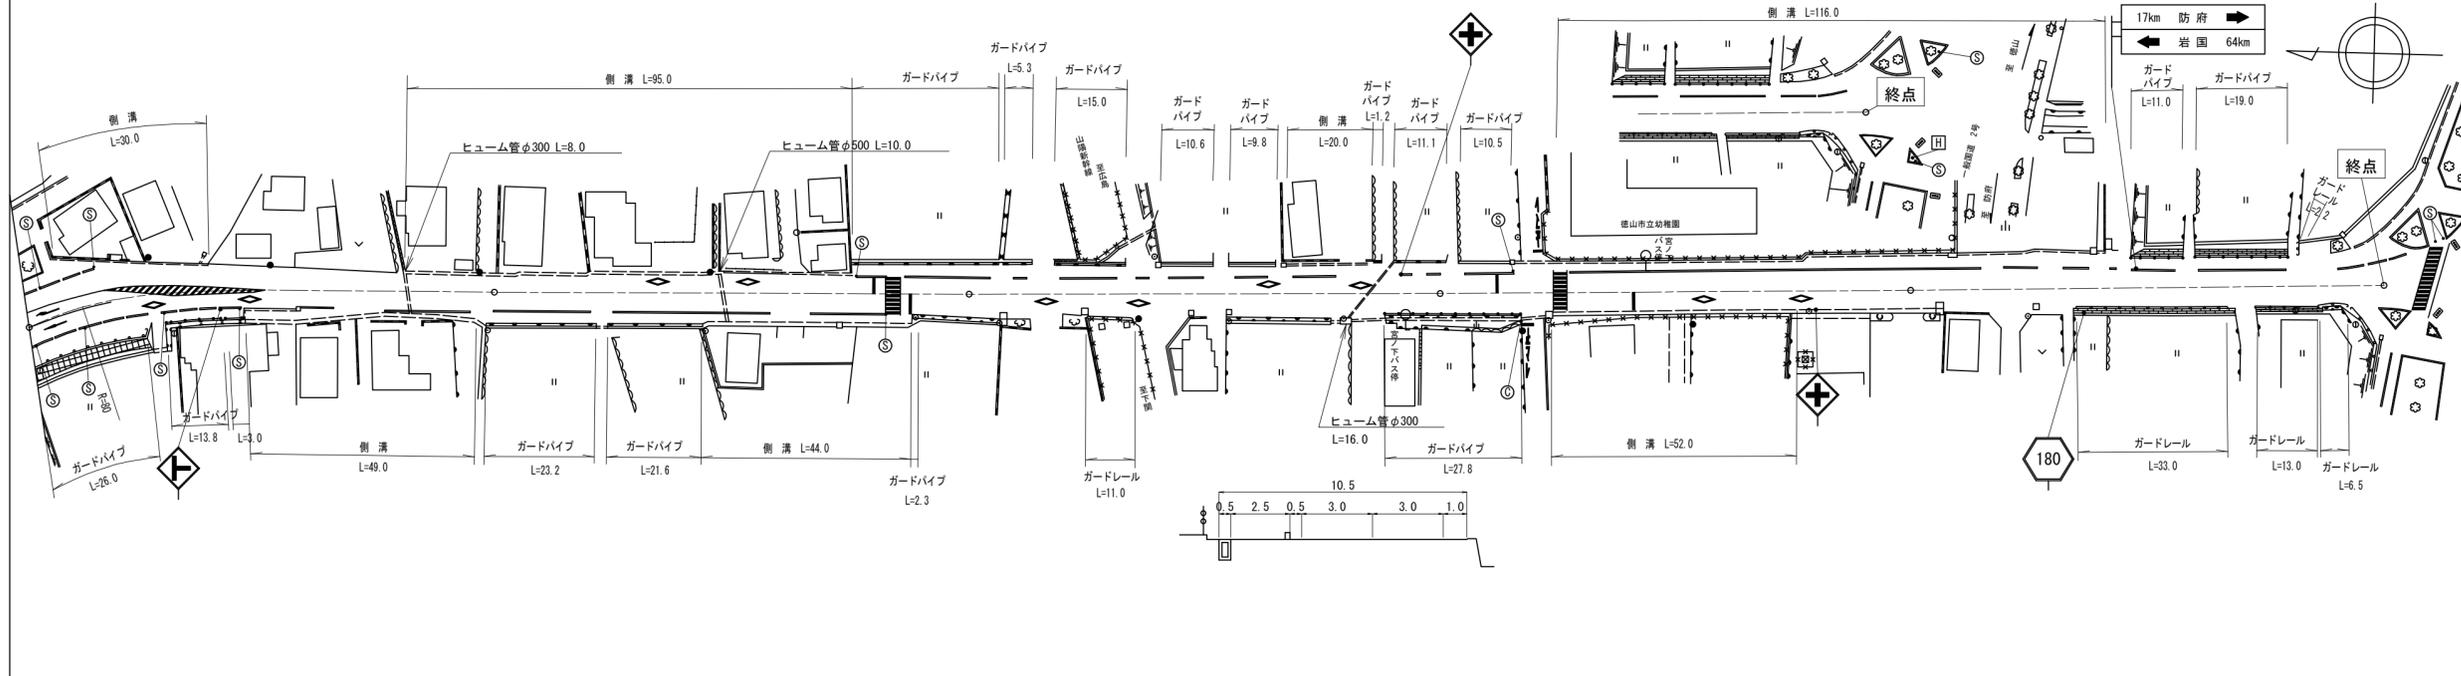

道路台帳修正履歴

カルテ番号	修正内容	調整年月日	業者名
	転記	2005.12.15	ヤマコン
2014-05-017	ラスベク変換	2015.03.25	ヤマコン
2017-05-021	路線変更	2017.10.10	ヤマコン

区間番号	100.0																																200.0																																300.0																																400.0																																500.0																															
	1	2	3	4	5	6	6-1	6-2	6-3	6-4	6-5	7	8	9	10	11	12	13	14	15	16	17	18	19	20	21	22	23	24	25	26	27	28	29	30	31	32	
点間距離	5.0	5.0	5.0	5.0	5.0	5.0	10.0	7.0	11.0	5.0	18.0	4.0	15.0	30.0	15.0	15.0	15.0	13.0	12.0	24.0	12.0	31.0	19.0	14.0	24.0	52.0	24.0	7.0	22.0	8.0	4.0	6.0	32.0	8.0	4.0	5.0	4.0	
全幅員	全幅員	17.8	17.6	17.45	18.0	17.35	16.3	15.1	12.1	11.4	10.9	11.9	11.0	10.5	9.85	10.4	10.4	10.42	10.6	10.6	10.55	10.55	11.25	11.95	12.5	12.5	10.0	10.0	10.0	11.0	11.0	11.8	11.8	10.9	10.9	10.1	10.1	10.6	11.3	14.6	16.0	
	車道	10.3	10.0	9.7	9.7	9.1	8.5	8.0	7.5	7.0	6.5	6.0	6.0	6.0	6.0	6.0	6.0	6.0	6.0	6.0	6.0	6.0	6.0	6.0	6.0	6.0	6.0	6.0	6.0	6.0	6.0	6.0	6.0	6.0	6.0	6.0	6.0	6.0	6.0	6.0	6.0	
	歩道	2.5	2.5	2.5	2.5	2.5	2.5	2.5	2.5	2.5	2.5	2.5	2.5	2.5	2.5	2.5	2.5	2.5	2.5	2.5	2.5	2.5	2.5	2.5	2.5	2.5	2.5	2.5	2.5	2.5	2.5	2.5	2.5	2.5	2.5	2.5	2.5	2.5	2.5	2.5	2.5	2.5	
	左側	4.0	4.1	4.25	4.6	4.7	4.8	4.8	4.4	4.4	4.0	4.0	4.0	4.0	4.0	4.0	4.0	4.0	4.0	4.0	4.0	4.0	4.0	4.0	4.0	4.0	4.0	4.0	4.0	4.0	4.0	4.0	4.0	4.0	4.0	4.0	4.0	4.0	4.0	4.0	4.0	4.0	4.0	
	右側	0.5	0.5	0.5	0.5	0.5	0.5	0.5	0.5	0.5	0.5	0.5	0.5	0.5	0.5	0.5	0.5	0.5	0.5	0.5	0.5	0.5	0.5	0.5	0.5	0.5	0.5	0.5	0.5	0.5	0.5	0.5	0.5	0.5	0.5	0.5	0.5	0.5	0.5	0.5	0.5	0.5	0.5	0.5	
中央	
側溝	0.0	0.0	0.0	0.0	0.0	0.0	0.0	0.0	0.0	0.0	0.0	0.0	0.0	0.0	0.0	0.0	0.0	0.0	0.0	0.0	0.0	0.0	0.0	0.0	0.0	0.0	0.0	0.0	0.0	0.0	0.0	0.0	0.0	0.0	0.0	0.0	0.0	0.0	0.0	0.0	0.0	0.0	0.0	0.0	
その他	
主要																					0513	
路面	AS	AS	
舗装	

路線名	一般県道 串夜市線
図面名	318005024-00
作成年月日	2017年10月10日
縮尺	1/1000
図面番号	24-00
事務所名	周南土木建築事務所