


標題	路線コード	184	図面コード	11-0	路線名	一般県道 三田尻港徳地線	県名	山口県	地名	防府市大字東佐波令	図面番号	11	① 現道 2 現道(分離) 3 旧道 4 新道 5 専用自歩道
----	-------	-----	-------	------	-----	--------------	----	-----	----	-----------	------	----	---------------------------------

平面図
縮尺千分の一

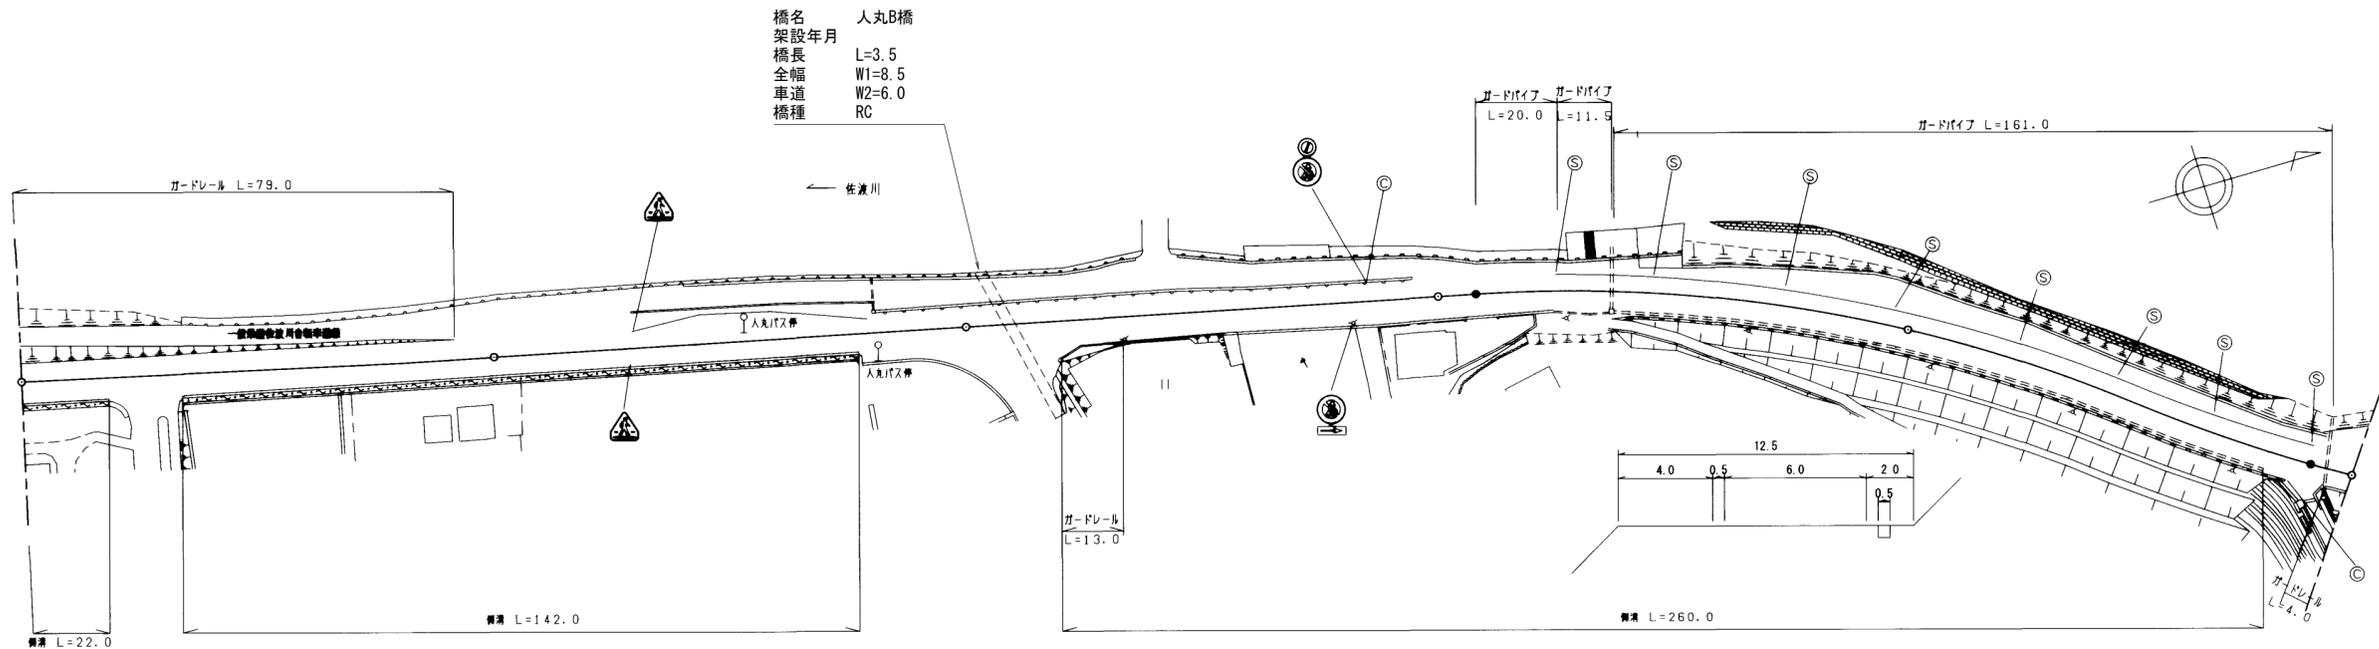

道路台帳修正履歴

カルテ番号	修正内容	調整年月日	業者名
	転記	2006.12.25	田中技研
2015-00-504	橋梁諸元追加	2016.03.31	宇部建設
2018-06-070	橋梁諸元変更	2019.02.28	田中技研

区間	番号	100.0																												200.0								300.0								400.0								496.8	
		1	2	3	4	5	6	7	8	9	10	11	12	13	14	15	16	17	18	19	20	21	22	23	24	25	26	27	28	29	30																								
点間	距離		22.0	13.0		57.0	8.0		29.0	14.0	15.0	14.0	5.0	3.0		20.0	11.0	3.5	5.5		75.0	5.0	8.0	16.0	17.0	9.0	20.0	20.0	10.0	20.0	40.0	20.0	9.0	9.8																					
全幅員	全幅員	8.0	8.0	6.5	6.5		8.2	8.24		8.4	11.8	11.7		11.4	10.5	10.4	10.9	8.6		8.55	8.5	8.5	8.5	9.0		9.5	10.5	12.1	10.8	14.3	14.5	14.7	13.5	12.5	12.0	11.1	10.8	9.6																	
	車道	7.0	7.0	5.5	5.5		5.6	5.6		5.6	5.6	7.4		7.4	5.8	5.8	5.8	5.8		5.95	6.0	6.0	6.0	6.0		6.0	6.0	6.0	6.0	6.0	6.0	6.0	6.0	6.0	6.0	6.0	6.0	6.0																	
	歩道										0.0	3.4	1.5		1.5	2.3	2.3	2.3	2.0																																				
	左側										0.0	0.8	1.5		1.5	1.1	1.1	1.1	1.1		1.45	1.15	1.2	1.2	1.2		1.3	1.2	1.2	1.2	1.2	1.2	1.2	1.2	1.2	1.2	1.2	1.2																	
	右側										0.0	0.8	1.5		1.5	1.1	1.1	1.1	1.1		1.45	1.15	1.2	1.2	1.2		1.3	1.2	1.2	1.2	1.2	1.2	1.2	1.2	1.2	1.2	1.2	1.2	1.2																
内訳	左側	0.5	0.5	0.5		2.0	0.64		2.0	0.8	0.8	1.7		1.7	1.3	1.1	1.1	1.1		1.45	1.15	1.2	1.2	1.2		2.5	2.15	4.0	3.5	2.0	2.0	2.0	2.0	2.0	2.0	2.0	2.0																		
	右側	0.5	0.5	0.5		2.0	0.64		2.0	0.8	0.8	1.7		1.7	1.3	1.1	1.1	1.1		1.45	1.15	1.2	1.2	1.2		2.5	2.15	4.0	3.5	2.0	2.0	2.0	2.0	2.0	2.0	2.0	2.0	2.0																	
中央	分離帯	
側溝	左側	0.4	0.4	0.4		0.4	0.4		0.4	0.4	0.4	0.4		0.4	0.4	0.4	0.4	0.4		0.4	0.4	0.4	0.4	0.4		0.4	0.4	0.4	0.4	0.4	0.4	0.4	0.4	0.4	0.4	0.4	0.4	0.4																	
	右側	0.4	0.4	0.4		0.4	0.4		0.4	0.4	0.4	0.4		0.4	0.4	0.4	0.4	0.4	0.4		0.4	0.4	0.4	0.4	0.4		0.4	0.4	0.4	0.4	0.4	0.4	0.4	0.4	0.4	0.4	0.4	0.4	0.4																
その他	
主要	工作物	
路面	種別	AS																																						AS															
舗装	区間	
番号	

路線名	一般県道 三田尻港徳地線
図面名	318406011-00
作成年月日	2019年2月28日
縮尺	1/1000
図面番号	11
事務所名	防府土木建築事務所