


標題	路線コード	184	図面コード	37-0	路線名	一般県道三田尻港徳地線	県名	山口県	地名	山口市徳地伊賀地	図面番号	37	① 現道 2 現道(分離) 3 旧道 4 新道 5 専用自歩道
----	-------	-----	-------	------	-----	-------------	----	-----	----	----------	------	----	---------------------------------

平面図  
縮尺千分の一

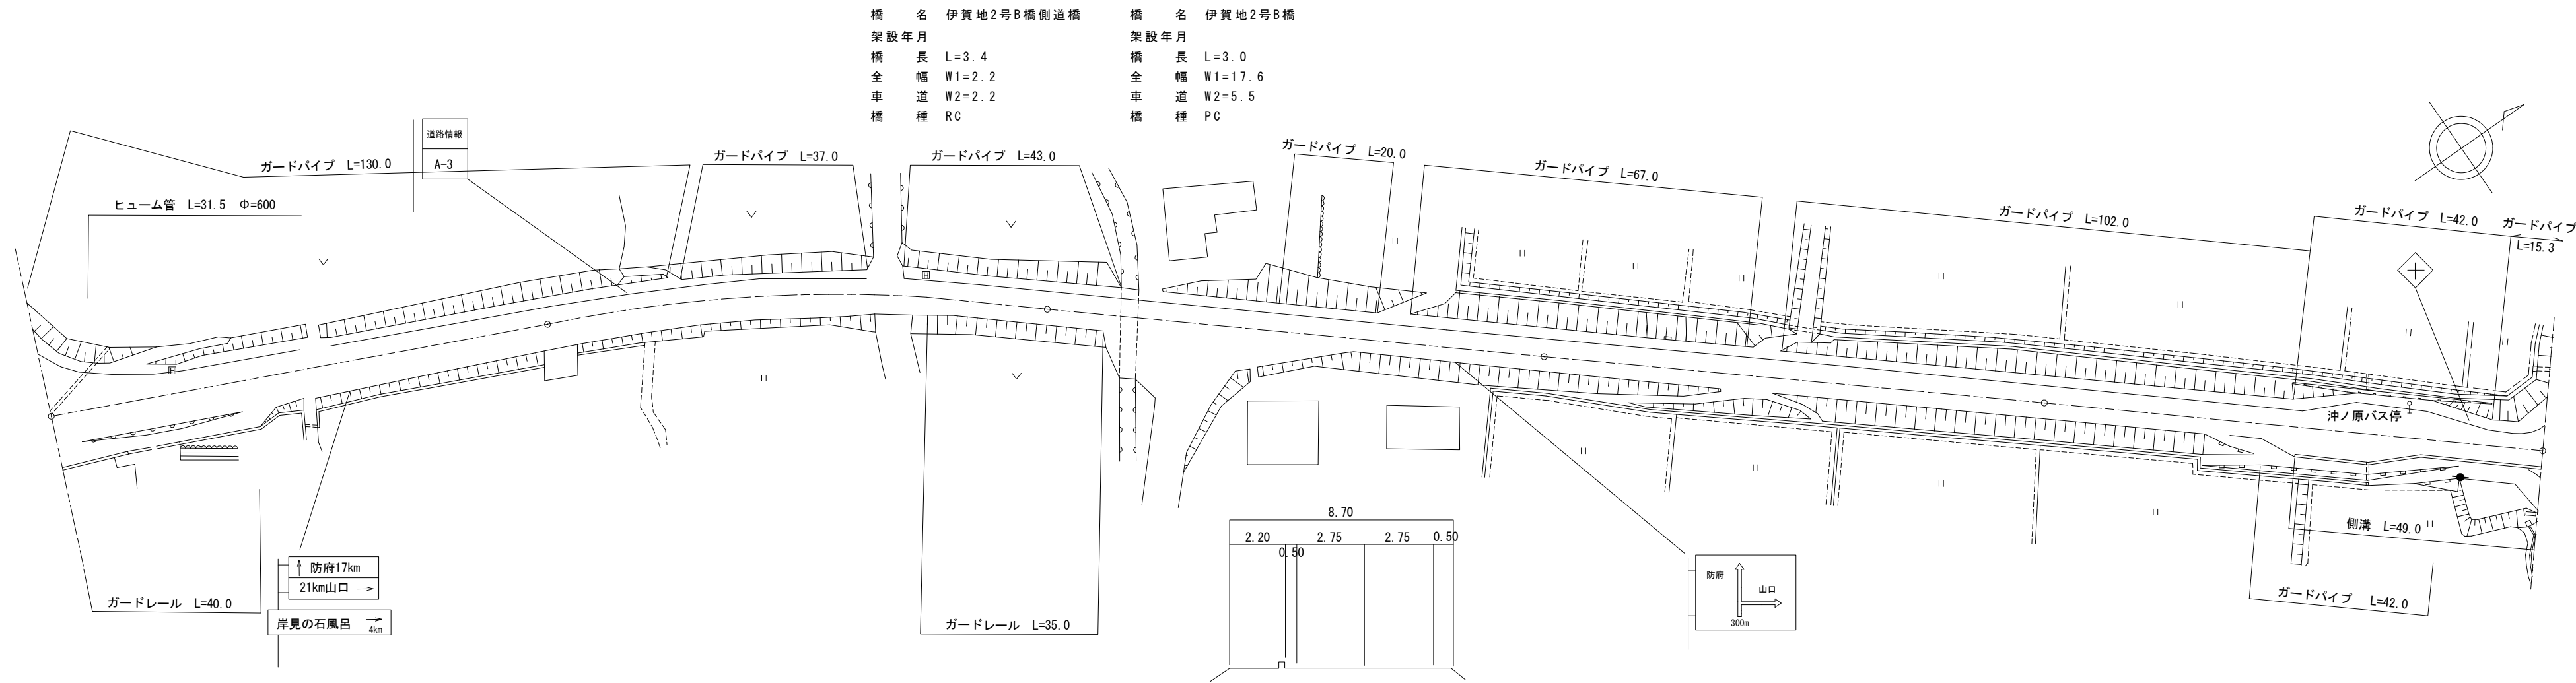

道路台帳修正履歴

カルテ番号	修正内容	調整年月日	業者名
	転記	2008. 3. 31	三建調査
2018-08-023	平面図修正	2018. 5. 22	三建調査
2019-08-026	橋梁諸元変更	2019. 3. 31	三建調査
2021-07-013	ベクタ変換	2022. 3. 31	三建調査

区間番号	100.0																												200.0																												300.0																												400.0																												500.0																											
	1	2	3	4	5	6	7	8	9	10	11	12	13	14	15	16	17	17-1	17-2	17-3	18	19	20-3	21	21-1	21-2	22	23	24	25	26	27	28	
点間距離		21.0	5.0	5.5	11.5	10.0	3.0	24.0	20.0	25.0	2.5	45.0	21.5	10.0	5.0	3.0	21.0	23.0	38.0	100.0	38.0	6.0	6.0	6.0	6.5	2.5	4.5	3.5	3.0	2.5	3.5	5.0	5.0	
全幅員	13.0	13.0	12.5	13.0	12.5	12.0	11.5	11.0	10.5	10.0	9.5	9.0	8.96	8.95	17.6	17.6	14.0	8.7	8.61	8.35	8.4	10.5	10.4	12.7	13.9	15.4	14.1	12.9	13.4	11.2	10.5	12.0	11.0	23.1	
全幅員内訳	車道	5.5	5.5	5.5	5.5	5.5	5.5	5.5	5.5	5.5	5.5	5.5	5.5	5.5	5.5	5.5	5.5	5.5	5.5	5.5	5.5	5.5	5.5	5.5	5.5	5.5	5.5	5.5	5.5	5.5	5.5	5.5	5.5	5.5	
	歩道	2.2	2.2	2.2	2.2	2.2	2.2	2.2	2.2	2.2	2.2	2.2	2.2	2.2	2.2	2.2	2.2	2.2	2.16	2.04	2.0	2.0	2.0	2.0	2.0	2.0	2.0	2.0	2.0	2.0	2.0	2.0	2.0	2.0	2.0	
	左側	1.8	1.8	1.8	1.8	1.8	1.5	1.5	1.5	1.3	1.0	0.5	0.5	0.5	0.5	0.5	0.5	0.5	0.5	0.5	0.4	0.4	0.4	0.4	0.4	0.4	0.4	0.4	0.4	0.4	0.4	0.4	0.4	0.4	0.4	0.4	
	右側	3.5	3.5	3.5	3.5	3.0	2.8	2.3	1.8	1.8	1.3	1.3	0.8	0.76	0.75	8.4	8.4	5.8	0.5	0.5	0.5	0.5	0.5	0.5	0.5	0.5	0.5	0.5	0.5	0.5	0.5	0.5	0.5	0.5	0.5	0.5	
	中央分離帯	
側溝	左側	
	右側	
その他	
主要工物	
路面種別	AS																																					AS	
舗装区間番号		1	

路線名	一般県道 三田尻港徳地線
図面名	318407037-00
作成年月日	2022年3月31日
縮尺	1/1000
図面番号	037-00
事務所名	防府土木建築事務所 (阿東分室)