


標題	路線コード	185	図面コード	4-0	路線名	一般県道 防府(停)向島線	県名	山口県	地名	防府市大字伊佐江	図面番号	4	① 現道 2 現道(分離) 3 旧道 4 新道 5 専用自歩道
----	-------	-----	-------	-----	-----	---------------	----	-----	----	----------	------	---	---------------------------------

平面図
縮尺千分の一

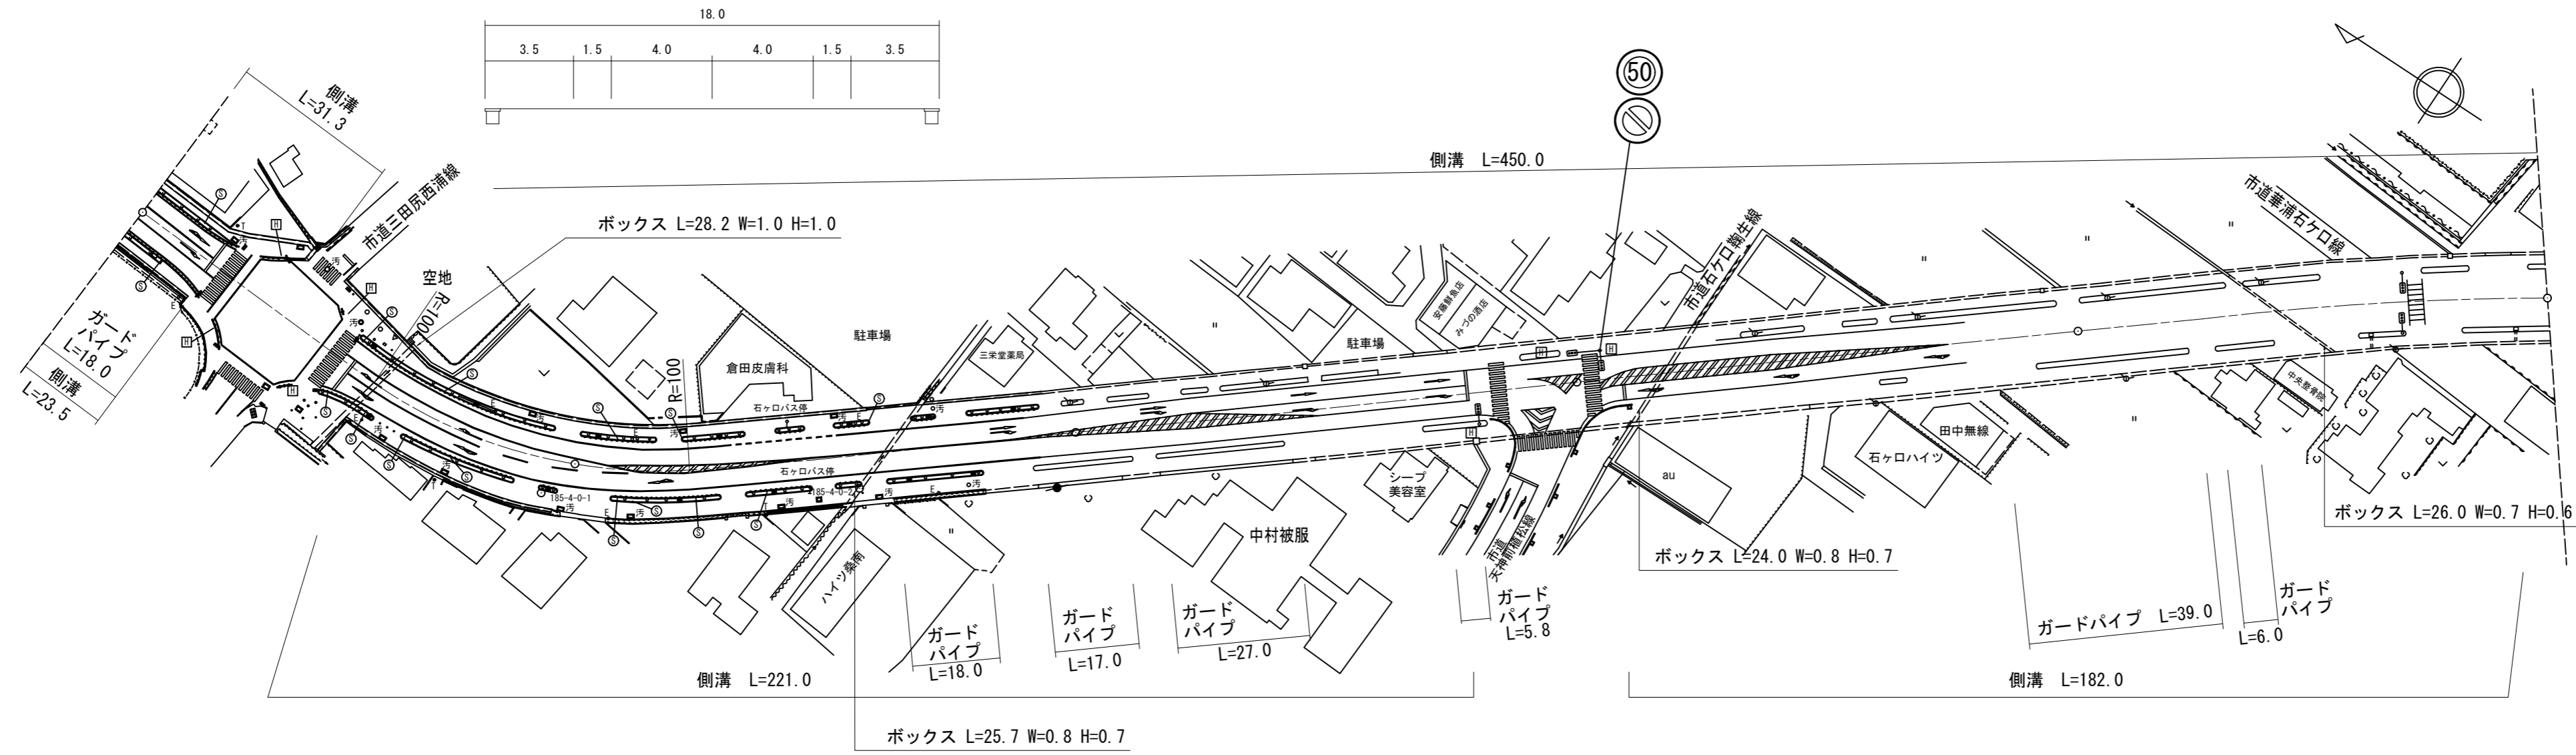

道路台帳修正履歴

カルテ番号	修正内容	調整年月日	業者名
	転記	1992.09.30	田中技研
2009-06-018	ベクター変換	2009.08.28	田中技研
2010-06-045	幅員再測	2010.12.17	田中技研
2014-06-017	曲線半径記入 市道取付	2015.02.27	田中技研
2019-06-017	区画線	2020.02.28	田中技研

区間 番号	100.0																	200.0																	300.0																	400.0																	492.0																								
	1	2	3	4	5	6	7	8	9	10	11	12	13	14	15	16	17	1	2	3	4	5	6	7	8	9	10	11	12	13	14	15	16	17	1	2	3	4	5	6	7	8	9	10	11	12	13	14	15	16	17	1	2	3	4	5	6	7	8	9	10	11	12	13	14	15	16	17	1	2	3	4	5	6	7	8	9	10	11	12	13	14	15	16	17								
点間 距離	18.0		39.0	24.0	19.0	40.0	46.0	12.0	23.0	55.0	22.0	10.0	29.0	35.0	8.0	18.0	34.0	58.0	18.0		39.0	24.0	19.0	40.0	46.0	12.0	23.0	55.0	22.0	10.0	29.0	35.0	8.0	18.0	34.0	58.0	18.0		39.0	24.0	19.0	40.0	46.0	12.0	23.0	55.0	22.0	10.0	29.0	35.0	8.0	18.0	34.0	58.0	18.0		39.0	24.0	19.0	40.0	46.0	12.0	23.0	55.0	22.0	10.0	29.0	35.0	8.0	18.0	34.0	58.0	18.0		39.0	24.0	19.0	40.0	46.0	12.0	23.0	55.0	22.0	10.0	29.0	35.0	8.0	18.0	34.0	58.0			
全幅員	16.4	19.3	18.0	18.0	19.2	18.7	18.4	18.4	18.4	18.7	18.7	18.7	18.7	18.7	18.7	18.1	18.5	18.0	16.4	19.3	18.0	18.0	19.2	18.7	18.4	18.4	18.4	18.7	18.7	18.7	18.7	18.7	18.1	18.5	18.0	16.4	19.3	18.0	18.0	19.2	18.7	18.4	18.4	18.4	18.7	18.7	18.7	18.7	18.7	18.1	18.5	18.0	16.4	19.3	18.0	18.0	19.2	18.7	18.4	18.4	18.4	18.7	18.7	18.7	18.7	18.7	18.1	18.5	18.0	16.4	19.3	18.0	18.0	19.2	18.7	18.4	18.4	18.4	18.7	18.7	18.7	18.7	18.7	18.1	18.5	18.0							
全幅員 内訳	車道	9.0	9.0	9.0	9.0	8.0	8.0	8.4	9.0	9.0	9.0	9.0	9.0	9.0	8.0	8.0	8.0	9.0	9.0	9.0	9.0	8.0	8.0	8.4	9.0	9.0	9.0	9.0	9.0	8.0	8.0	8.0	8.0	9.0	9.0	9.0	9.0	8.0	8.0	8.4	9.0	9.0	9.0	9.0	9.0	9.0	9.0	8.0	8.0	8.0	8.0	9.0	9.0	9.0	9.0	8.0	8.0	8.4	9.0	9.0	9.0	9.0	9.0	9.0	9.0	8.0	8.0	8.0	8.0	9.0	9.0	9.0	9.0	8.0	8.0	8.4	9.0	9.0	9.0	9.0	9.0	9.0	9.0	8.0	8.0	8.0	8.0						
	左側歩道	2.9	2.9	3.5	3.5	3.5	3.5	3.5	3.5	3.5	3.5	3.5	3.5	3.5	3.5	3.5	3.5	2.9	2.9	3.5	3.5	3.5	3.5	3.5	3.5	3.5	3.5	3.5	3.5	3.5	3.5	3.5	3.5	2.9	2.9	3.5	3.5	3.5	3.5	3.5	3.5	3.5	3.5	3.5	3.5	3.5	3.5	3.5	3.5	3.5	3.5	2.9	2.9	3.5	3.5	3.5	3.5	3.5	3.5	3.5	3.5	3.5	3.5	3.5	3.5	3.5	3.5	3.5	3.5	3.5	2.9	2.9	3.5	3.5	3.5	3.5	3.5	3.5	3.5	3.5	3.5	3.5	3.5	3.5	3.5	3.5	3.5	3.5	3.5				
	右側歩道	3.0	3.0	3.5	3.5	3.5	3.5	3.5	3.5	3.5	3.5	3.5	3.5	3.5	3.5	3.5	3.5	3.0	3.0	3.5	3.5	3.5	3.5	3.5	3.5	3.5	3.5	3.5	3.5	3.5	3.5	3.5	3.5	3.5	3.0	3.0	3.5	3.5	3.5	3.5	3.5	3.5	3.5	3.5	3.5	3.5	3.5	3.5	3.5	3.5	3.5	3.5	3.5	3.0	3.0	3.5	3.5	3.5	3.5	3.5	3.5	3.5	3.5	3.5	3.5	3.5	3.5	3.5	3.5	3.5	3.5	3.5	3.0	3.0	3.5	3.5	3.5	3.5	3.5	3.5	3.5	3.5	3.5	3.5	3.5	3.5	3.5	3.5	3.5	3.5	3.5		
	左側路肩	0.75	0.75	1.0	1.0	1.0	1.0	1.0	1.0	1.0	1.0	1.0	1.0	1.0	1.0	1.0	1.0	0.75	0.75	1.0	1.0	1.0	1.0	1.0	1.0	1.0	1.0	1.0	1.0	1.0	1.0	1.0	1.0	0.75	0.75	1.0	1.0	1.0	1.0	1.0	1.0	1.0	1.0	1.0	1.0	1.0	1.0	1.0	1.0	1.0	1.0	1.0	0.75	0.75	1.0	1.0	1.0	1.0	1.0	1.0	1.0	1.0	1.0	1.0	1.0	1.0	1.0	1.0	1.0	1.0	1.0	0.75	0.75	1.0	1.0	1.0	1.0	1.0	1.0	1.0	1.0	1.0	1.0	1.0	1.0	1.0	1.0	1.0	1.0	1.0			
右側路肩	0.75	0.75	1.0	1.0	1.0	1.0	1.0	1.0	1.0	1.0	1.0	1.0	1.0	1.0	1.0	1.0	0.75	0.75	1.0	1.0	1.0	1.0	1.0	1.0	1.0	1.0	1.0	1.0	1.0	1.0	1.0	1.0	0.75	0.75	1.0	1.0	1.0	1.0	1.0	1.0	1.0	1.0	1.0	1.0	1.0	1.0	1.0	1.0	1.0	1.0	1.0	0.75	0.75	1.0	1.0	1.0	1.0	1.0	1.0	1.0	1.0	1.0	1.0	1.0	1.0	1.0	1.0	1.0	1.0	1.0	0.75	0.75	1.0	1.0	1.0	1.0	1.0	1.0	1.0	1.0	1.0	1.0	1.0	1.0	1.0	1.0	1.0	1.0	1.0				
中央分離帯	
側溝	左側 (0.6)	右側 (0.6)	左側 (0.6)	右側 (0.6)	左側 (0.6)	右側 (0.6)	左側 (0.6)	右側 (0.6)	左側 (0.6)	右側 (0.6)	左側 (0.6)	右側 (0.6)	左側 (0.6)	右側 (0.6)	左側 (0.6)	右側 (0.6)	左側 (0.6)	右側 (0.6)	左側 (0.6)	右側 (0.6)	左側 (0.6)	右側 (0.6)	左側 (0.6)	右側 (0.6)	左側 (0.6)	右側 (0.6)	左側 (0.6)	右側 (0.6)	左側 (0.6)	右側 (0.6)	左側 (0.6)	右側 (0.6)	左側 (0.6)	右側 (0.6)	左側 (0.6)	右側 (0.6)	左側 (0.6)	右側 (0.6)	左側 (0.6)	右側 (0.6)	左側 (0.6)	右側 (0.6)	左側 (0.6)	右側 (0.6)	左側 (0.6)	右側 (0.6)	左側 (0.6)	右側 (0.6)	左側 (0.6)	右側 (0.6)	左側 (0.6)	右側 (0.6)	左側 (0.6)	右側 (0.6)	左側 (0.6)	右側 (0.6)	左側 (0.6)	右側 (0.6)	左側 (0.6)	右側 (0.6)	左側 (0.6)	右側 (0.6)	左側 (0.6)	右側 (0.6)	左側 (0.6)	右側 (0.6)	左側 (0.6)	右側 (0.6)	左側 (0.6)	右側 (0.6)	左側 (0.6)	右側 (0.6)	左側 (0.6)	右側 (0.6)	左側 (0.6)	右側 (0.6)	左側 (0.6)	右側 (0.6)	左側 (0.6)	右側 (0.6)	左側 (0.6)	右側 (0.6)	左側 (0.6)	右側 (0.6)	左側 (0.6)	右側 (0.6)							
その他	
主要 路面	AS																AS																		AS																			AS																				AS																			
舗装 区間 番号		1 100.0			2 100.0				3 100.0					4 100.0			5 92.0	

路線名	一般県道 防府(停)向島線
図面名	318506004-00
作成年月日	2020年2月28日
縮尺	1/1000
図面番号	4
事務所名	防府土木建築事務所