


標題	路線コード	185	図面コード	9-0	路線名	一般県道 防府(停)向島線	県名	山口県	地名	防府市大字新田 大字問屋口	図面番号	9	① 現道 2 現道(分離) 3 旧道 4 新道 5 専用自歩道
----	-------	-----	-------	-----	-----	---------------	----	-----	----	---------------	------	---	---------------------------------

平面図  
縮尺千分の一

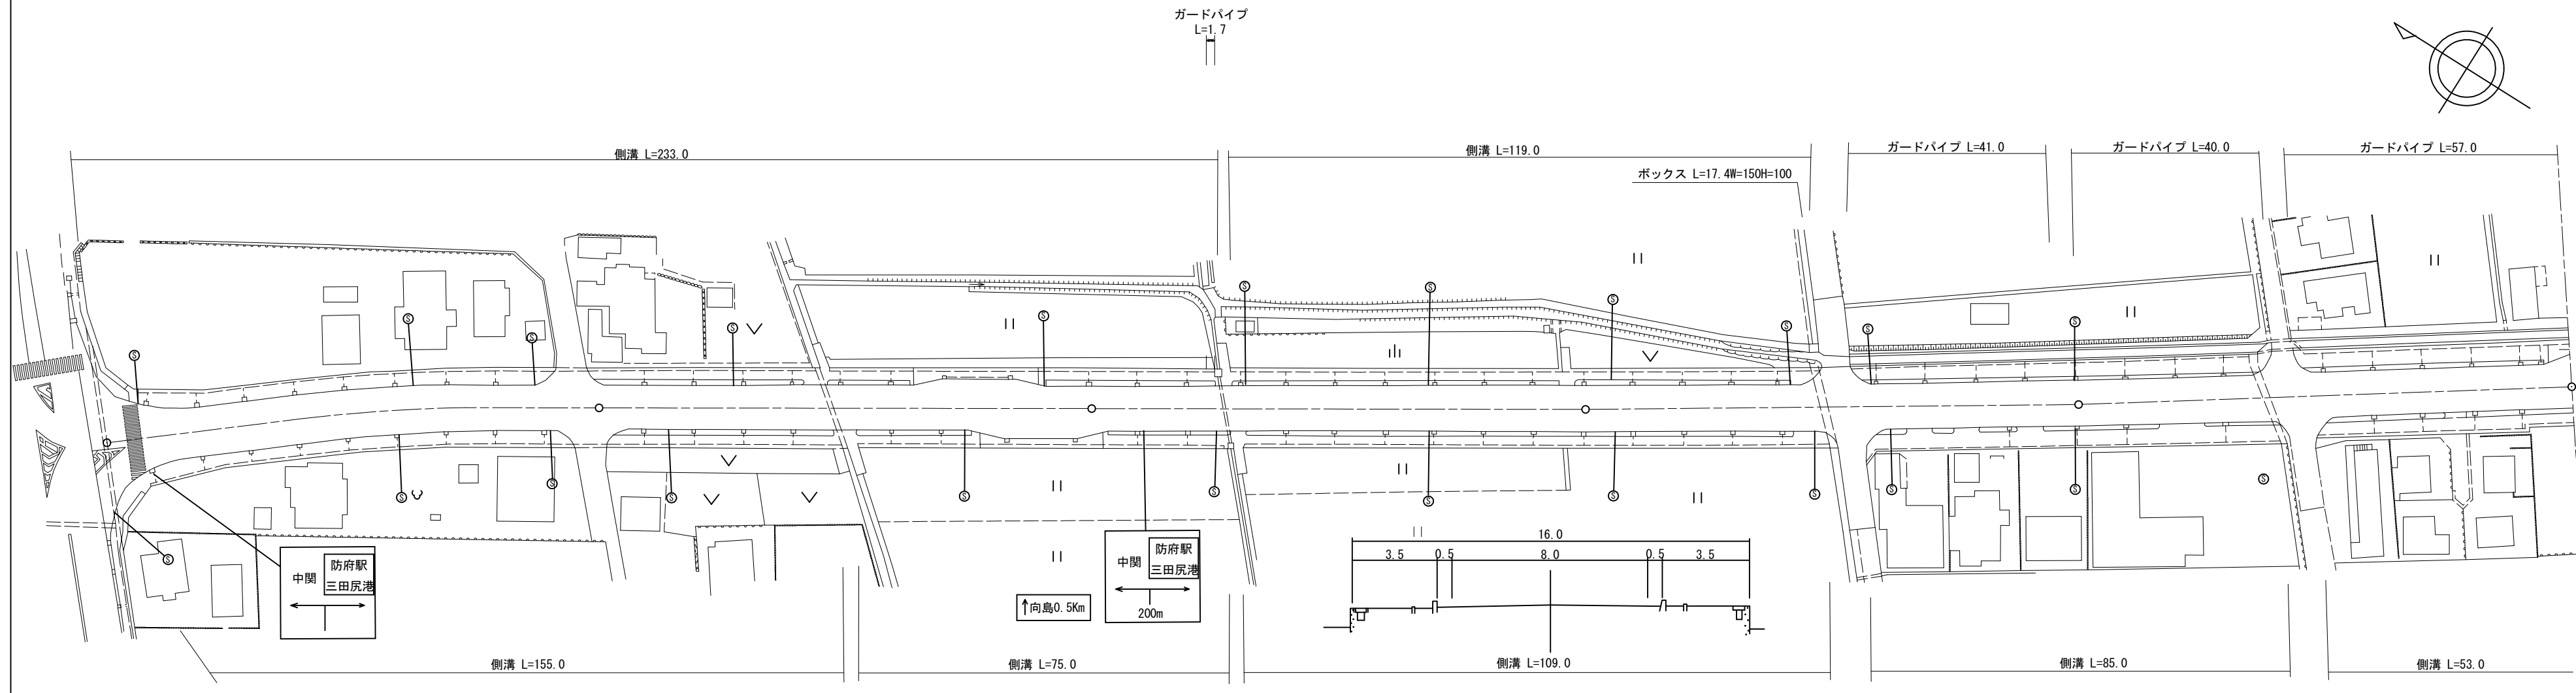

道路台帳修正履歴

カルテ番号	修正内容	調整年月日	業者名
	転記	2002.03.31	田中技研
2022-06-018	ガードバイブベクタ変換	2023.02.28	田中技研

区間番号	200.0																													
	1	2	3	4	5	6	7	8	9	10	11	12	13	14	15	16	17	18	19	20	21	22	23	24	25	26				
点間距離	20.0		52.0	28.0	12.0	30.0	23.0	6.0	7.5	7.5	6.6	6.0	1.4		82.6	17.4	12.6	30.0	7.0	9.0		41.4		41.6	6.0	12.0	9.0	13.0	12.0	6.0
全幅員内訳	全幅員	26.3	16.0	15.8	15.94	16.0	16.0	16.0	16.0	16.0	16.0	16.0	16.0	16.0	16.0	16.0	16.0	16.0	16.0	16.0	17.0		17.0		17.0	16.5	16.5	16.5	16.0	16.0
	車道	18.8	9.0	8.0	8.0	8.0	7.0	6.0	6.0	6.0	6.0	6.0	6.0	6.0	6.0	6.0	6.0	6.0	6.0	6.0	6.0	8.0		8.0	8.0	8.0	8.0	8.0	8.0	8.5
	歩道	2.5	3.0	3.4	3.47	3.5	3.5	3.5	3.5	3.5	3.5	3.5	3.5	3.5	3.5	3.5	3.5	3.5	3.5	3.5	3.5	4.5		4.5	4.5	4.0	4.0	4.0	4.0	4.0
	左側	0.5	0.5	0.5	0.5	0.5	0.5	0.5	0.5	0.5	0.5	0.5	0.5	0.5	0.5	0.5	0.5	0.5	0.5	0.5	0.5	0.5	0.5		0.5	0.5	0.5	0.5	0.5	0.5
	右側	0.5	0.5	0.5	0.5	0.5	0.5	0.5	0.5	0.5	0.5	0.5	0.5	0.5	0.5	0.5	0.5	0.5	0.5	0.5	0.5	0.5	0.5		0.5	0.5	0.5	0.5	0.5	0.5
中央分離帯																														
側溝	左側	(0.5)	(0.5)	(0.5)	(0.5)	(0.5)	(0.5)	(0.5)	(0.5)	(0.5)	(0.5)	(0.5)	(0.5)	(0.5)	(0.5)	(0.5)	(0.5)	(0.5)	(0.5)	(0.5)	(0.5)	(0.5)		(0.5)	(0.5)	(0.5)	(0.5)	(0.5)	(0.5)	
	右側	(0.5)	(0.5)	(0.5)	(0.5)	(0.5)	(0.5)	(0.5)	(0.5)	(0.5)	(0.5)	(0.5)	(0.5)	(0.5)	(0.5)	(0.5)	(0.5)	(0.5)	(0.5)	(0.5)	(0.5)	(0.5)		(0.5)	(0.5)	(0.5)	(0.5)	(0.5)	(0.5)	(0.5)
その他																														
主要工物																														
路面種別	AS																													AS
舗装区間番号		1 100.0				2 100.0								3 100.0														4 99.6		5 99.6

路線名	一般県道 防府(停)向島線
図面名	318506009-00
作成年月日	2023年2月28日
縮尺	1/1000
図面番号	9
事務所名	防府土木建築事務所