


標題	路線コード	194	図面コード	21-0	路線名	一般県道 山口秋穂線	県名	山口県	地名	山口市大内御堀	図面番号	18	① 現道 2 現道(分離) 3 旧道 4 新道 5 専用自歩道
----	-------	-----	-------	------	-----	------------	----	-----	----	---------	------	----	---------------------------------

平面図
縮尺千分の一

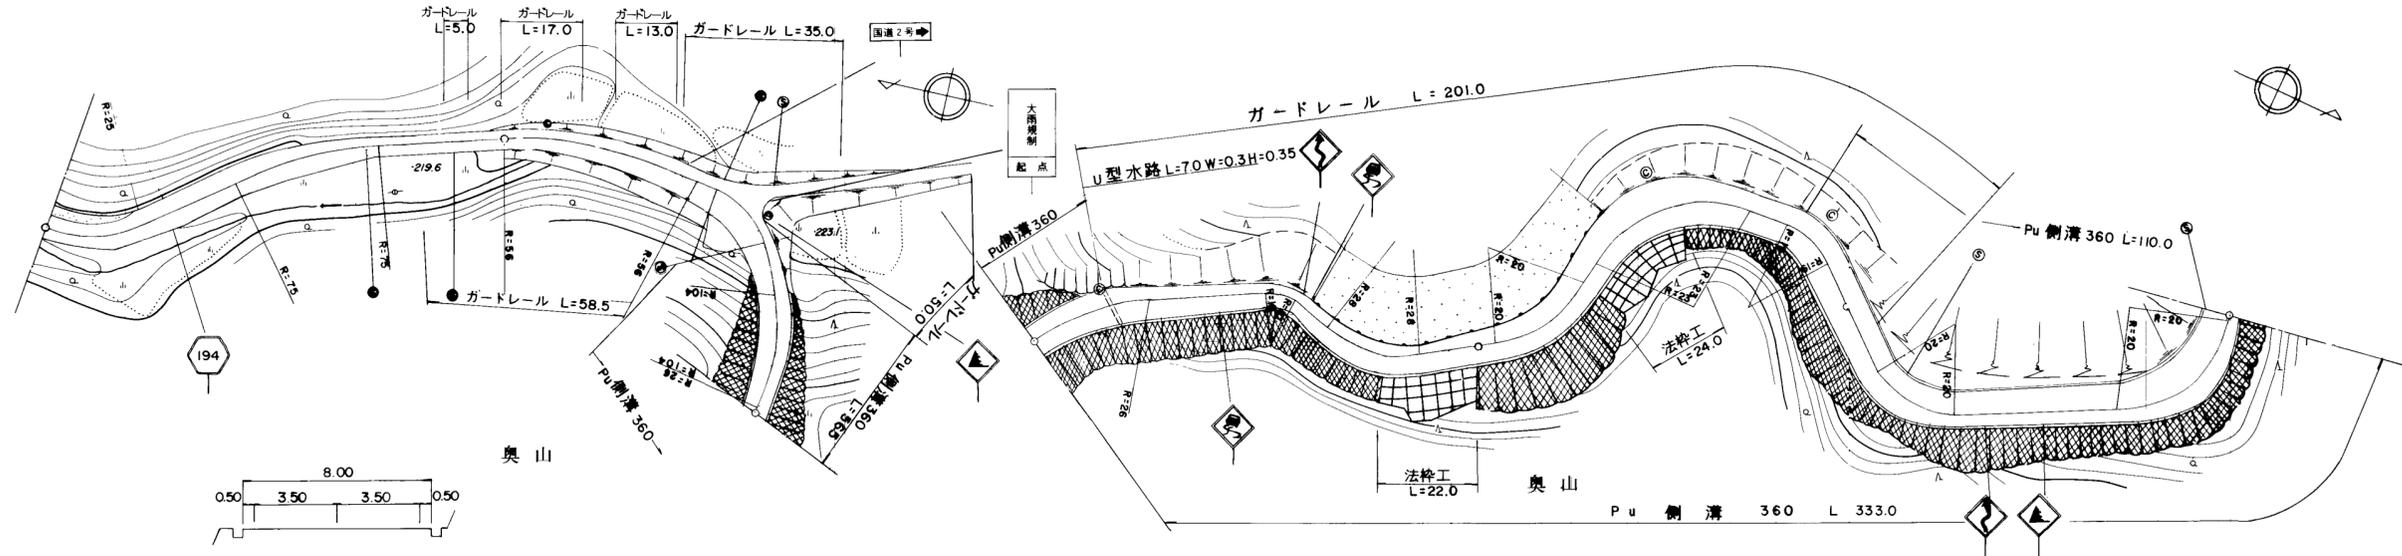

道路台帳修正履歴

カルテ番号	修正内容	調整年月日	業者名
	転記	2008. 3. 31	山口建設コン

区間	番号	1	2	3	4	5	6	7	8	9	10	11	12	13	14	15	16	17	18	19	20	21	22	23	24	25	26	27	28	29	30	31	32	33	34	35	36	37	38	39	40	41								
点間	距離	15.0		38.0	19.0	28.0	7.0	18.0	18.0	27.0	5.0	9.0	16.0	17.0	33.0	12.0	32.0	4.0	2.0	4.0	5.0	5.0	5.0	5.0	5.0	5.0	5.0	5.0	11.0	13.0	5.0	5.0	5.0	66.0	4.0	4.0	4.0	5.0	5.0	4.0	4.0									
全幅員	全幅員	5.5	6.0	7.0	4.0	4.0	4.0	5.5	7.0	6.5	6.5	6.5	5.5	8.0	5.0	5.0	6.5	6.8	7.0	7.5	8.0	8.5	9.0	9.5	10.0	10.5	11.0	11.0	11.0	10.0	10.0	8.0	8.0	8.0	8.0	8.0	8.0	8.0	8.0	8.0	8.0									
	車道	左側	3.0	3.0	3.0	3.0	3.0	3.0	3.5	4.0	4.0	4.0	4.0	4.0	4.0	4.0	4.0	4.0	4.7	5.0	5.0	5.0	5.0	5.0	5.0	5.0	5.0	5.0	5.0	5.0	5.0	5.0	5.0	5.0	5.0	5.0	5.0	5.0	5.0	5.0	5.0	5.0	5.0							
		右側	
	歩道	左側	
		右側	
路肩	左側	1.25	1.25	2.0	2.0	0.5	0.5	1.0	1.0	1.25	1.25	1.25	0.75	2.0	2.0	0.5	0.5	1.25	1.05	0.9	0.7	0.5	0.5	0.5	0.5	0.5	0.5	0.5	0.5	0.5	0.5	0.5	0.5	0.5	0.5	0.5	0.5	0.5	0.5	0.5	0.5	0.5	0.5	0.5						
	右側	1.25	1.5			0.5	0.5	1.0	1.5	1.25	1.25	1.25	0.75	2.0	0.5	0.5	1.25	1.05	0.9	0.7	0.5	0.5	0.5	0.5	0.5	0.5	0.5	0.5	0.5	0.5	0.5	0.5	0.5	0.5	0.5	0.5	0.5	0.5	0.5	0.5	0.5	0.5	0.5	0.5	0.5					
中央	中央	
	分離帯	
側溝	左側									0.0	0.45	0.45	0.45	0.45	0.45	0.45	0.45	0.45	0.45	0.45	0.45	0.45	0.45	0.45	0.45	0.45	0.45	0.45	0.45	0.45	0.45	0.45	0.45	0.45	0.45	0.45	0.45	0.45	0.45	0.45	0.45	0.45	0.45	0.45	0.45	0.45				
	右側									0.45	0.45	0.45	0.45	0.45	0.45	0.45	0.45	0.45	0.45	0.45	0.45	0.45	0.45	0.45	0.45	0.45	0.45	0.45	0.45	0.45	0.45	0.45	0.45	0.45	0.45	0.45	0.45	0.45	0.45	0.45	0.45	0.45	0.45	0.45	0.45	0.45	0.45			
その他	
主要	工作物	
路面	種別	as	as	
舗装	区間	1	2	3	4	5	
	番号	100.0	100.0	100.0	100.0	100.0	

路線名	一般県道 山口秋穂線
図面名	319407021-00
作成年月日	2009年3月31日
縮尺	1/1000
図面番号	18-00
事務所名	山口土木建築事務所