


標題	路線コード	194	図面コード	36-0	路線名	一般県道 山口秋穂線	県名	山口県	地名	山口市鑄銭司	図面番号	34	① 現道 2 現道(分離) 3 旧道 4 新道 5 専用自歩道
----	-------	-----	-------	------	-----	------------	----	-----	----	--------	------	----	---------------------------------

平面図  
縮尺千分の一

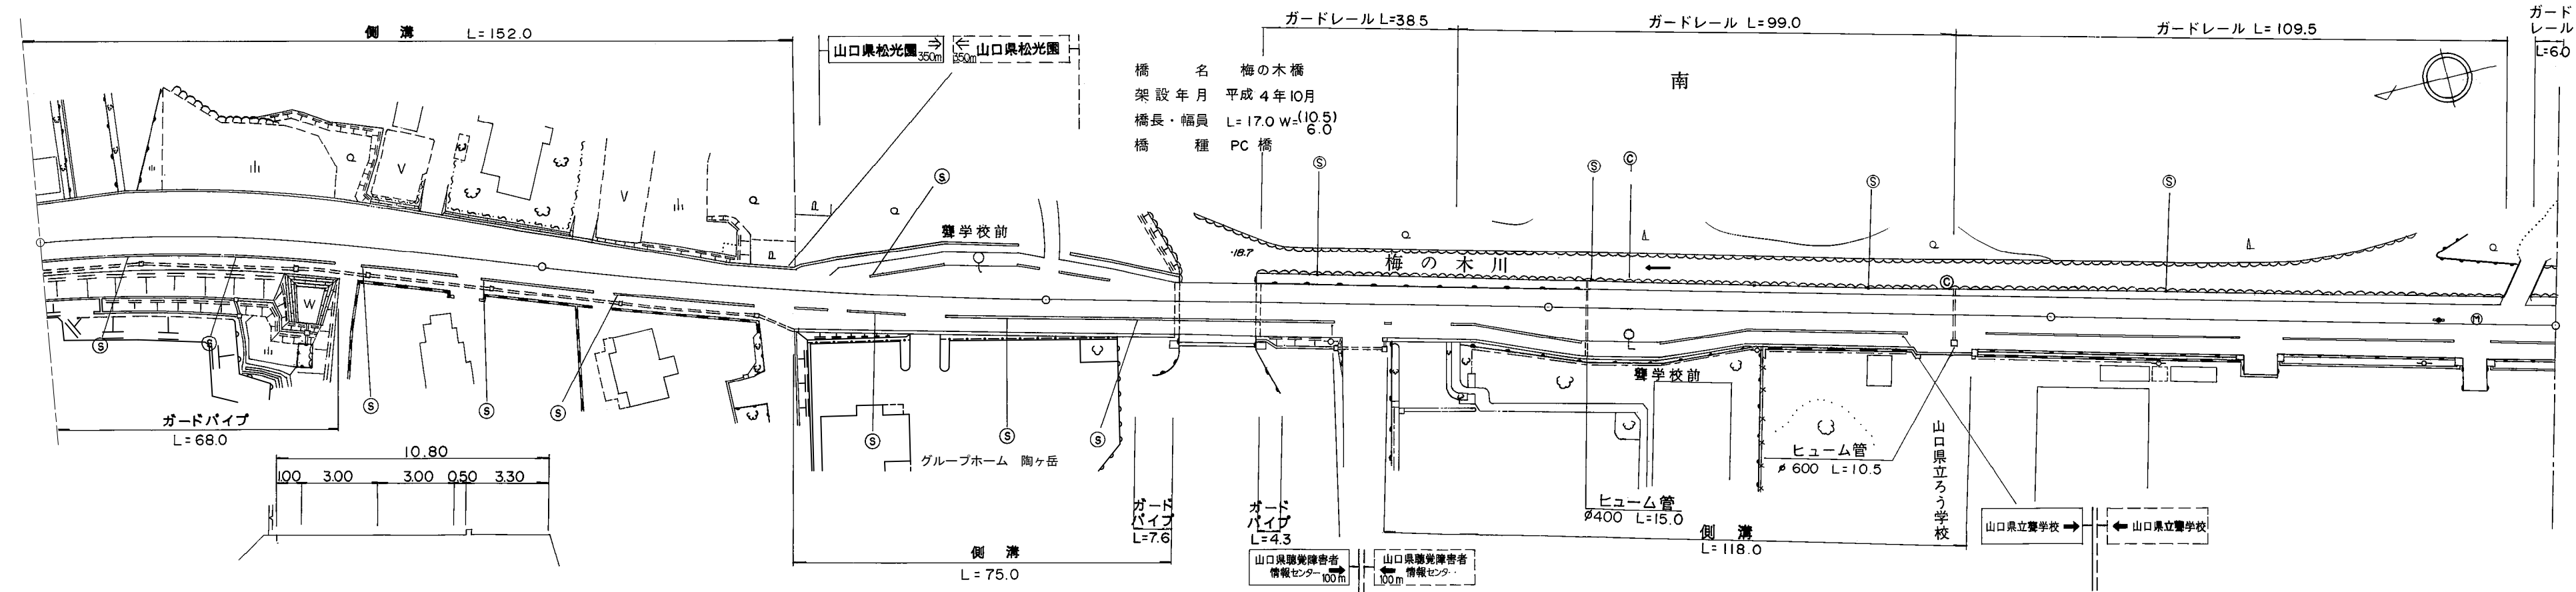

道路台帳修正履歴

カルテ番号	修正内容	調整年月日	業者名
	転記	2001. 3. 31	山口建設コン
2011-07-008	進入路、造成	2011. 5. 16	山口建設コン
2022-07-025	造成	2023. 3. 31	イタギ建設

区間 番号	100.0																																			200.0					300.0					400.0					500.0				
	1	2	3	4	5	6	7	8	9	10	11	12	13	14	15	16	17	18	19	20	21	22	23	24	25	26	27	28	29	30	31	32	33	34	35																				
点間 距離	20.0	20.0	25.0	35.0		37.0	7.0	7.0	13.0	5.0	5.0	5.0	15.0	5.0	4.0	4.0	4.0	14.0	17.0	20.0		23.0	5.0	4.0	4.0	5.0	16.0	5.0	5.0	4.0	4.0	33.0	11.0	16.0		100.0																			
全幅員	14.5	15.9	15.9	15.2	13.16		11.0	11.0	12.2	14.2	14.85	15.45	16.1	16.1	15.4	14.7	14.15	13.6	11.0	10.5	10.5	11.0	11.0	11.0	11.0	11.0	14.0	13.15	12.35	11.65	11.0	11.0	11.0	10.8	10.8	10.8																			
全幅員 内訳	車道	6.0	6.0	6.0	6.0	6.0	6.0	6.0	6.0	6.0	6.0	6.0	6.0	6.0	6.0	6.0	6.0	6.0	6.0	6.0	6.0	6.0	6.0	6.0	6.0	6.0	6.0	6.0	6.0	6.0	6.0	6.0	6.0	6.0	6.0	6.0																			
	左側歩道								0.0	2.6	2.6	2.6	2.6	2.6	2.6	2.6	2.6	2.6	2.6	2.6	2.6	2.6	2.6	2.6	2.6	2.6	2.6	2.6	2.6	2.6	2.6	2.6	2.6	2.6	2.6	2.6	2.6																		
	右側歩道	3.0	3.0	3.0	3.0	3.0	3.0	3.0	3.0	3.0	3.0	3.0	3.0	3.0	3.0	3.0	3.0	3.0	3.0	3.0	3.0	3.0	3.0	3.0	3.0	3.0	3.0	3.0	3.0	3.0	3.0	3.0	3.0	3.0	3.0	3.0	3.0																		
	左側路肩	0.5	0.5	0.5	0.5	0.5	0.5	0.5	0.5	0.5	0.5	0.5	0.5	0.5	0.5	0.5	0.5	0.5	0.5	0.5	0.5	0.5	0.5	0.5	0.5	0.5	0.5	0.5	0.5	0.5	0.5	0.5	0.5	0.5	0.5	0.5	0.5																		
	右側路肩	0.5	0.5	0.5	0.5	0.5	0.5	0.5	0.5	0.5	0.5	0.5	0.5	0.5	0.5	0.5	0.5	0.5	0.5	0.5	0.5	0.5	0.5	0.5	0.5	0.5	0.5	0.5	0.5	0.5	0.5	0.5	0.5	0.5	0.5	0.5	0.5																		
中央分離帯	
側溝	左側	(0.5)	(0.5)	(0.5)	(0.5)	(0.5)	(0.5)	(0.5)	(0.5)	(0.5)	(0.5)	(0.5)	(0.5)	(0.5)	(0.5)	(0.5)	(0.5)	(0.5)	(0.5)	(0.5)	(0.5)	(0.5)	(0.5)	(0.5)	(0.5)	(0.5)	(0.5)	(0.5)	(0.5)	(0.5)	(0.5)	(0.5)	(0.5)	(0.5)	(0.5)	(0.5)																			
	右側	
その他	
主要 工物																			07296																																				
路面 種別	AS																																				AS																		
舗装 区間 番号		1					2						3					4																		7																			
		100.0					100.0						26.0					17.0																		100.0																			

路線名	一般県道 山口秋穂線
図面名	319407036-00
作成年月日	2009年3月31日
縮尺	1/1000
図面番号	34-00
事務所名	山口土木建築事務所