


平面図
縮尺千分の一

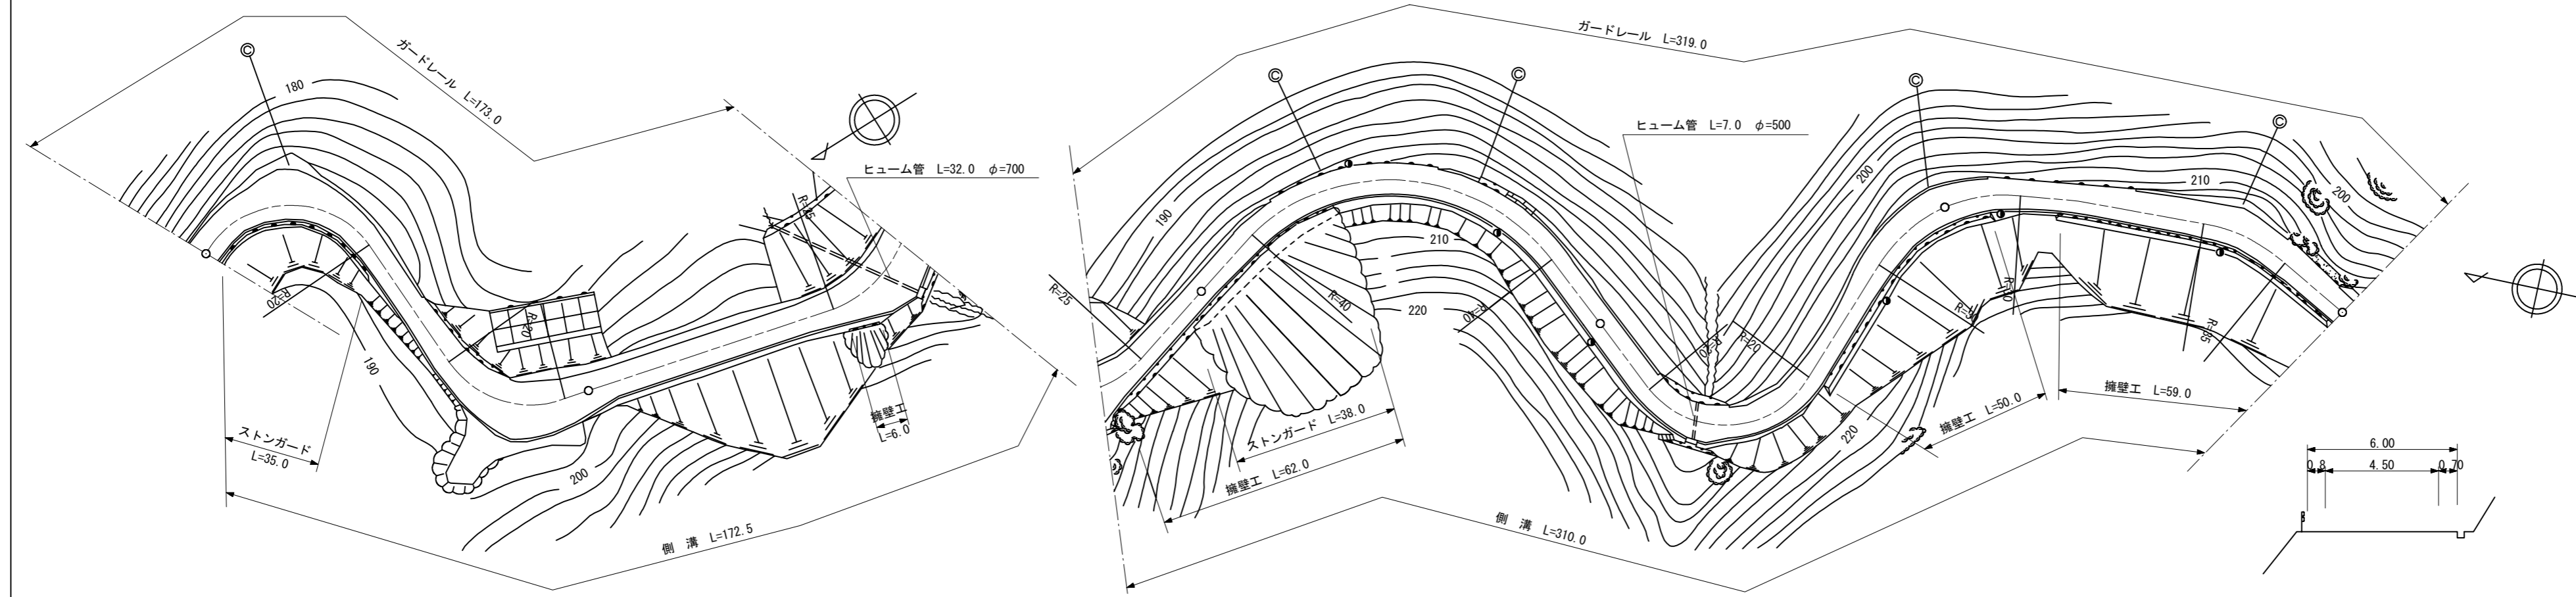

道路台帳修正履歴

カルテ番号	修正内容	調整年月日	業者名
	転記	2005. 3. 31	山口建設コン
2009-07-002	ベクタ変換	2010. 3. 31	山口建設コン

区間番号	100.0																								200.0																								300.0																								400.0																								488.0	
	1	2	3	4	5	6	7	8	9	10	11	12	13	14	15	16	17	18	19	20	21	22	23	24	1	2	3	4	5	6	7	8	9	10	11	12	13	14	15	16	17	18	19	20	21	22	23	24	1	2	3	4	5	6	7	8	9	10	11	12	13	14	15	16	17	18	19	20	21	22	23	24	1	2	3	4	5	6	7	8	9	10	11	12	13	14	15	16	17	18	19	20	21	22	23	24	1	2	3	4	5	6	7	8	9	10	11	12	13	14	15	16	17	18	19	20	21	22	23	24																											
点間距離	9.0	10.0	22.0	15.0	28.0	15.0	5.0	41.0	20.0	17.0	17.0	15.0	88.0	15.0	16.0	9.0	15.0	11.0	11.0	21.0	2.0	23.0	37.0	28.0	9.0	10.0	22.0	15.0	28.0	15.0	5.0	41.0	20.0	17.0	17.0	15.0	88.0	15.0	16.0	9.0	15.0	11.0	11.0	21.0	2.0	23.0	37.0	28.0	9.0	10.0	22.0	15.0	28.0	15.0	5.0	41.0	20.0	17.0	17.0	15.0	88.0	15.0	16.0	9.0	15.0	11.0	11.0	21.0	2.0	23.0	37.0	28.0	9.0	10.0	22.0	15.0	28.0	15.0	5.0	41.0	20.0	17.0	17.0	15.0	88.0	15.0	16.0	9.0	15.0	11.0	11.0	21.0	2.0	23.0	37.0	28.0	9.0	10.0	22.0	15.0	28.0	15.0	5.0	41.0	20.0	17.0	17.0	15.0	88.0	15.0	16.0	9.0	15.0	11.0	11.0	21.0	2.0	23.0	37.0	28.0																											
全幅員	6.5	6.5	10.0	5.5	5.5	11.5	7.38	6.0	12.5	6.0	5.5	6.0	6.0	6.0	7.0	6.0	6.0	5.5	6.0	8.0	7.8	5.5	8.0	5.5	6.5	6.5	10.0	5.5	5.5	11.5	7.38	6.0	12.5	6.0	5.5	6.0	6.0	6.0	7.0	6.0	5.5	6.0	8.0	7.8	5.5	8.0	5.5	6.5	6.5	10.0	5.5	5.5	11.5	7.38	6.0	12.5	6.0	5.5	6.0	6.0	6.0	7.0	6.0	5.5	6.0	8.0	7.8	5.5	8.0	5.5	8.0	5.5	6.5	6.5	10.0	5.5	5.5	11.5	7.38	6.0	12.5	6.0	5.5	6.0	6.0	6.0	7.0	6.0	5.5	6.0	8.0	7.8	5.5	8.0	5.5	8.0	5.5	6.5	6.5	10.0	5.5	5.5	11.5	7.38	6.0	12.5	6.0	5.5	6.0	6.0	6.0	7.0	6.0	5.5	6.0	8.0	7.8	5.5	8.0	5.5	8.0	5.5																									

その他	
主要工物	
路面種別	as																							as	as																																		as																											as																											as																																		
舗装区間番号			1	

路線名	一般県道 宮野上佐々並線
図面名	319607009-00
作成年月日	2009年3月31日
縮尺	1/1000
図面番号	09-00
事務所名	山口土木建築事務所