


① 現道 2 現道(分離) 3 旧道 4 新道 5 専用自歩道

平面図 縮尺千分の一

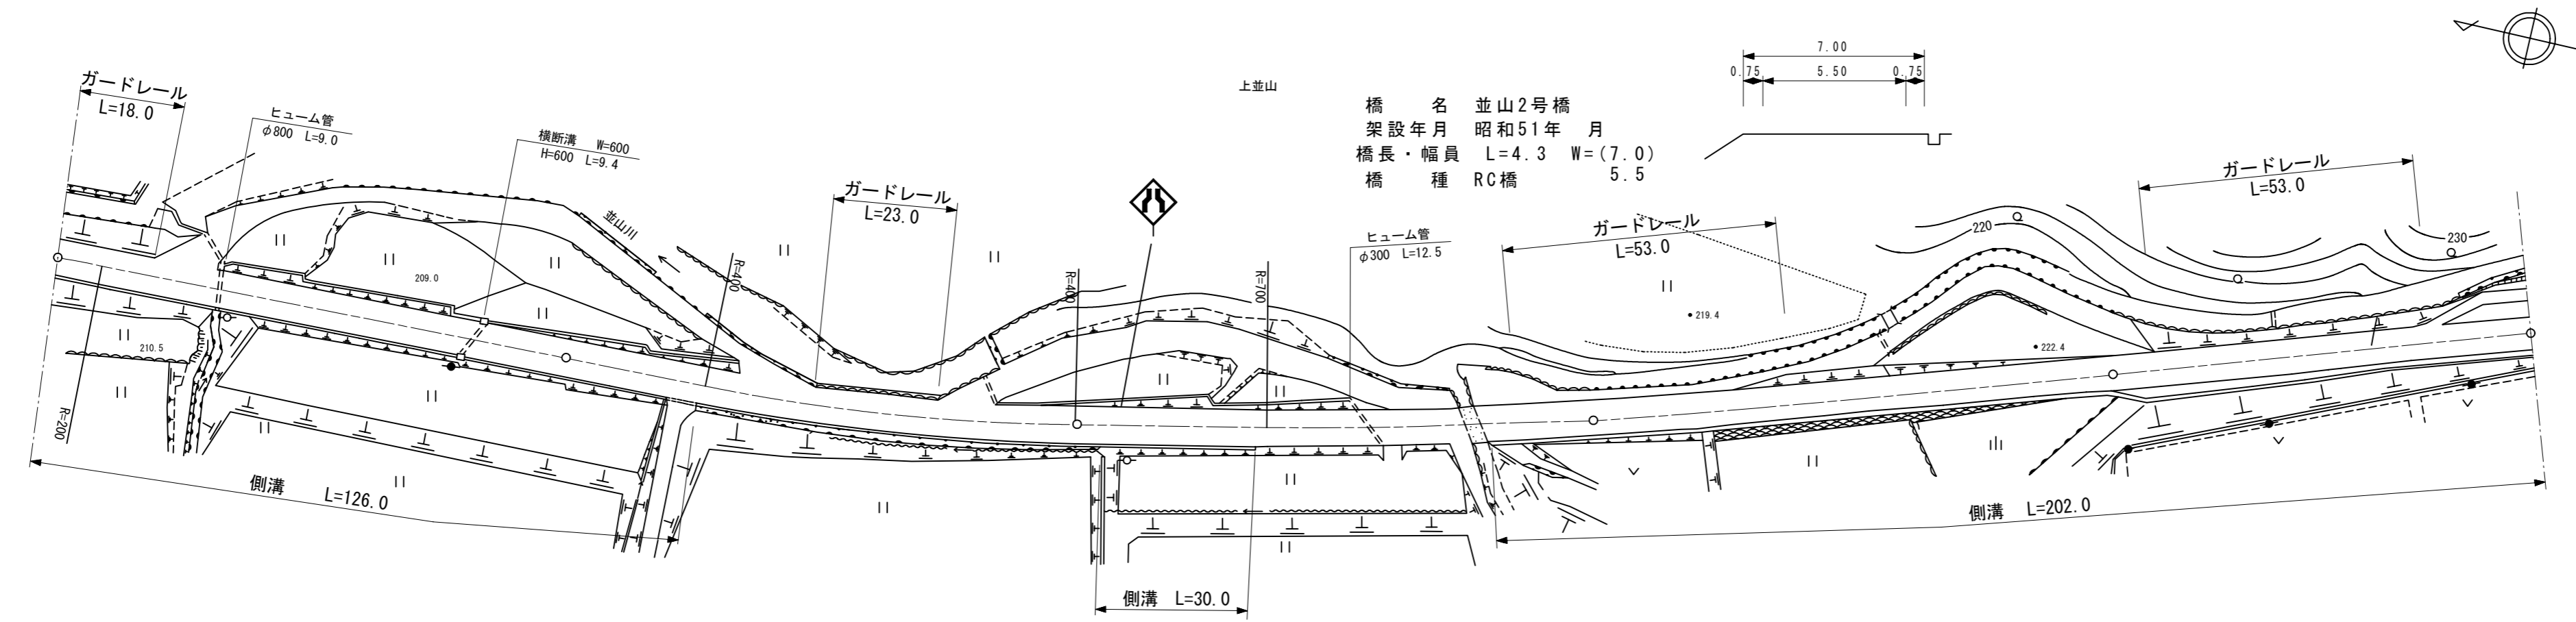

道路台帳修正履歴

カルテ番号	修正内容	調整年月日	業者名
	転記	2005. 3. 31	山口建設コン
2009-07-003	ベクタ変換	2010. 3. 31	山口建設コン

区間	番号	100.0																		200.0		300.0			400.0			481.0			
		1	2	3	4	5	6	7	8	9	10	11	12	13	14	15	16	17	18	19	20	21	22	23	24	25	26	27	28	29	30
点間	距離	29.0		71.0	26.0		74.0	4.0		30.0		40.0	4.3		21.7		37.0		62.0	1.0	5.0		47.0		12.0	5.0	4.0		8.0		
全幅員	全幅員	7.5	7.0	7.0	7.0	7.45	7.45	7.0	7.0	7.0	7.0	7.0	7.0	7.0	7.0	7.0	7.0	7.0	7.6	7.6	7.6	7.6	7.6	7.6	7.6	7.6	7.6	7.6	7.6	7.6	
	車道	左側	5.5	5.5	5.5	5.5	5.5	5.5	5.5	5.5	5.5	5.5	5.5	5.5	5.5	5.5	5.5	5.5	5.5	5.5	5.5	5.5	5.5	5.5	5.5	5.5	5.5	5.5	5.5	5.5	
		右側																													
	歩道	左側																													
		右側																													
路肩	左側	1.0	0.75	0.75	0.75	1.2	0.75	0.75	0.75	0.75	0.75	0.75	0.75	0.75	0.75	0.75	0.75	0.75	0.75	0.75	0.75	0.75	0.75	0.75	0.75	0.75	0.75	0.75	0.75		
	右側	1.0	0.75	0.75	0.75	1.2	0.75	0.75	0.75	0.75	0.75	0.75	0.75	0.75	0.75	0.75	0.75	0.75	0.75	0.75	0.75	0.75	0.75	0.75	0.75	0.75	0.75	0.75	0.75		
中央	分離帯																														
	中央																														
側溝	左側	0.65	0.55	0.55	0.55	0.0	0.6	0.6	0.6	0.6	0.6	0.6	0.6	0.6	0.6	0.6	0.6	0.6	0.6	0.6	0.6	0.6	0.6	0.6	0.6	0.6	0.6	0.6	0.6		
	右側	0.65	0.55	0.55	0.55	0.0	0.6	0.6	0.6	0.6	0.6	0.6	0.6	0.6	0.6	0.6	0.6	0.6	0.6	0.6	0.6	0.6	0.6	0.6	0.6	0.6	0.6	0.6	0.6		
その他																															
主要	工作物											07323																			
路面	種別	AS																												AS	
舗装	区間		1		2		3		4		5		6		7																
番号			100.0		100.0		74.0		4.3		21.7		100.0		81.0																

路線名	一般県道 仁保中郷奈美線
図面名	319707006-00
作成年月日	2009年3月31日
縮尺	1/1000
図面番号	06-00
事務所名	山口土木建築事務所