


| | | | | | | | | | | | | | |
|----|-------|-----|-------|-----|-----|-----------|----|-----|----|------|------|---|---------------------------------|
| 標題 | 路線コード | 200 | 図面コード | 3-0 | 路線名 | 一般県道 陶湯田線 | 県名 | 山口県 | 地名 | 山口市陶 | 図面番号 | 3 | ① 現道 2 現道(分離) 3 旧道 4 新道 5 専用自歩道 |
|----|-------|-----|-------|-----|-----|-----------|----|-----|----|------|------|---|---------------------------------|

平面図
縮尺千分の一

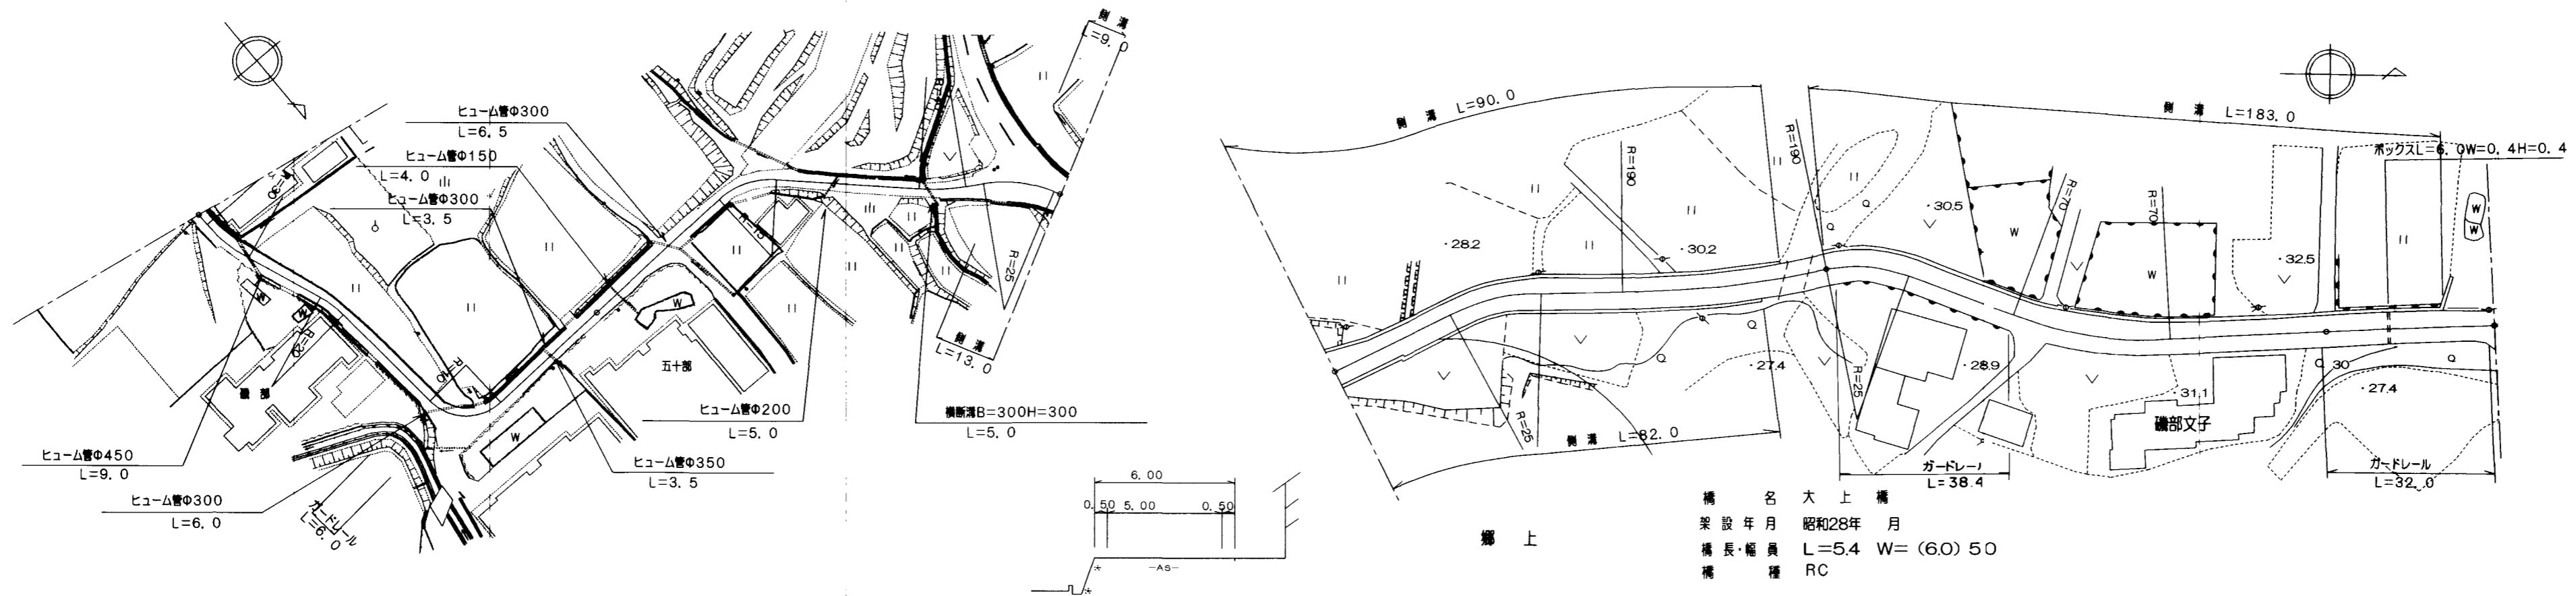

道路台帳修正履歴

| カルテ番号 | 修正内容 | 調整年月日 | 業者名 |
|-------|------|-------------|--------|
| | 転記 | 2008. 3. 31 | 山口建設コン |
| | | | |
| | | | |
| | | | |

| 区間 | 100.0 | | | | | | | | | | | | | | | | | | | | | | | | 200.0 | | | | 300.0 | | | | 400.0 | | 433.0 | |
|------|-------|-----|-----|-----|------|-----|------|-----|-----|-----|------|------|-----|-----|------|------|------|-----|-----|------|-----|-----|-----|-----|-------|------|-------|-----|-------|-------|------|------|-------|--|-------|--|
| | 1 | 2 | | | | |
| 点間距離 | 2.0 | 5.0 | 5.0 | | 19.0 | 9.0 | 17.0 | 5.0 | 5.0 | 6.0 | 27.0 | 13.0 | 5.0 | 5.0 | 12.0 | 17.0 | 23.0 | 7.0 | 5.0 | 9.0 | 4.0 | 5.0 | 5.0 | 6.0 | 48.0 | 21.0 | 5.0 | 5.4 | 3.6 | 100.0 | 23.0 | 10.0 | | | | |
| 全幅員 | 全幅員 | 2.7 | 3.8 | 3.8 | 3.3 | 2.8 | 3.3 | 5.0 | 8.5 | 3.5 | 3.84 | 4.0 | 5.0 | 5.0 | 3.3 | 3.3 | 2.8 | 4.0 | 7.3 | 11.0 | 8.2 | 7.5 | 6.5 | 6.0 | 6.0 | 6.0 | 6.0 | 6.0 | 6.0 | 6.0 | 6.0 | | | | | |
| | 車道 | 1.7 | 2.8 | 2.8 | 2.3 | 1.8 | 2.3 | 2.3 | 4.0 | 2.5 | 2.84 | 3.0 | 4.0 | 4.0 | 2.3 | 2.3 | 1.8 | 3.0 | 6.0 | 6.0 | 6.0 | 5.5 | 5.0 | 5.0 | 5.0 | 5.0 | 5.0 | 5.0 | 5.0 | 5.0 | 5.0 | | | | | |
| | 歩道 | | | | | | | | | | | | | | | | | | | | | | | | | | | | | | | | | | | |
| | 左側 | | | | | | | | | | | | | | | | | | | | | | | | | | | | | | | | | | | |
| | 右側 | | | | | | | | | | | | | | | | | | | | | | | | | | | | | | | | | | | |
| 路肩 | 左側 | 0.5 | 0.5 | 0.5 | 0.5 | 0.5 | 0.5 | 0.5 | 0.5 | 0.5 | 0.5 | 0.5 | 0.5 | 0.5 | 0.5 | 0.5 | 0.5 | 0.5 | 0.8 | 0.5 | 0.5 | 0.5 | 0.5 | 0.5 | 0.5 | 0.5 | 0.5 | 0.5 | 0.5 | 0.5 | 0.5 | | | | | |
| | 右側 | 0.5 | 0.5 | 0.5 | 0.5 | 0.5 | 0.5 | 0.5 | 0.5 | 0.5 | 0.5 | 0.5 | 0.5 | 0.5 | 0.5 | 0.5 | 0.5 | 0.5 | 0.5 | 0.5 | 0.5 | 0.5 | 0.5 | 0.5 | 0.5 | 0.5 | 0.5 | 0.5 | 0.5 | 0.5 | 0.5 | | | | | |
| | 中央 | | | | | | | | | | | | | | | | | | | | | | | | | | | | | | | | | | | |
| 側溝 | 左側 | | | | | | | | | | | | | | | | | | | 0.7 | 0.7 | 0.7 | 0.7 | 0.7 | 0.7 | 0.7 | 0.7 | 0.7 | 0.7 | 0.7 | 0.7 | | | | | |
| | 右側 | | | | | | | | | | | | | | | | | | | 0.9 | 0.7 | 0.7 | 0.7 | 0.7 | 0.7 | 0.7 | 0.7 | 0.7 | 0.7 | 0.7 | 0.7 | | | | | |
| その他 | | | | | | | | | | | | | | | | | | | | | | | | | | | | | | | | | | | | |
| 主要 | 工作物 | | | | | | | | | | | | | | | | | | | | | | | | | | 07360 | | | | | | | | | |
| 路面 | 種別 | as | | | | | | | | | | | | | | | | | | | | | | | | | | | | | | as | | | | |
| 舗装 | 区間 | | | | | | | | | | | | | | | | | | | | | | | | | | | | | | | | | | | |
| 番号 | | | | | | | | | | | | | | | | | | | | | | | | | | | | | | | | | | | | |

| | |
|-------|--------------|
| 路線名 | 一般県道 陶湯田線 |
| 図面名 | 320007003-00 |
| 作成年月日 | 2009年3月31日 |
| 縮尺 | 1/1000 |
| 図面番号 | 03-00 |
| 事務所名 | 山口土木建築事務所 |