


標題	路線コード	212	図面コード	30-0	路線名	一般県道 山口阿知須宇部線	県名	山口県	地名	山口市阿知須寺河内	図面番号	30	① 現道 2 現道(分離) 3 旧道 4 新道 5 専用自歩道
----	-------	-----	-------	------	-----	---------------	----	-----	----	-----------	------	----	---------------------------------

平面図
縮尺千分の一

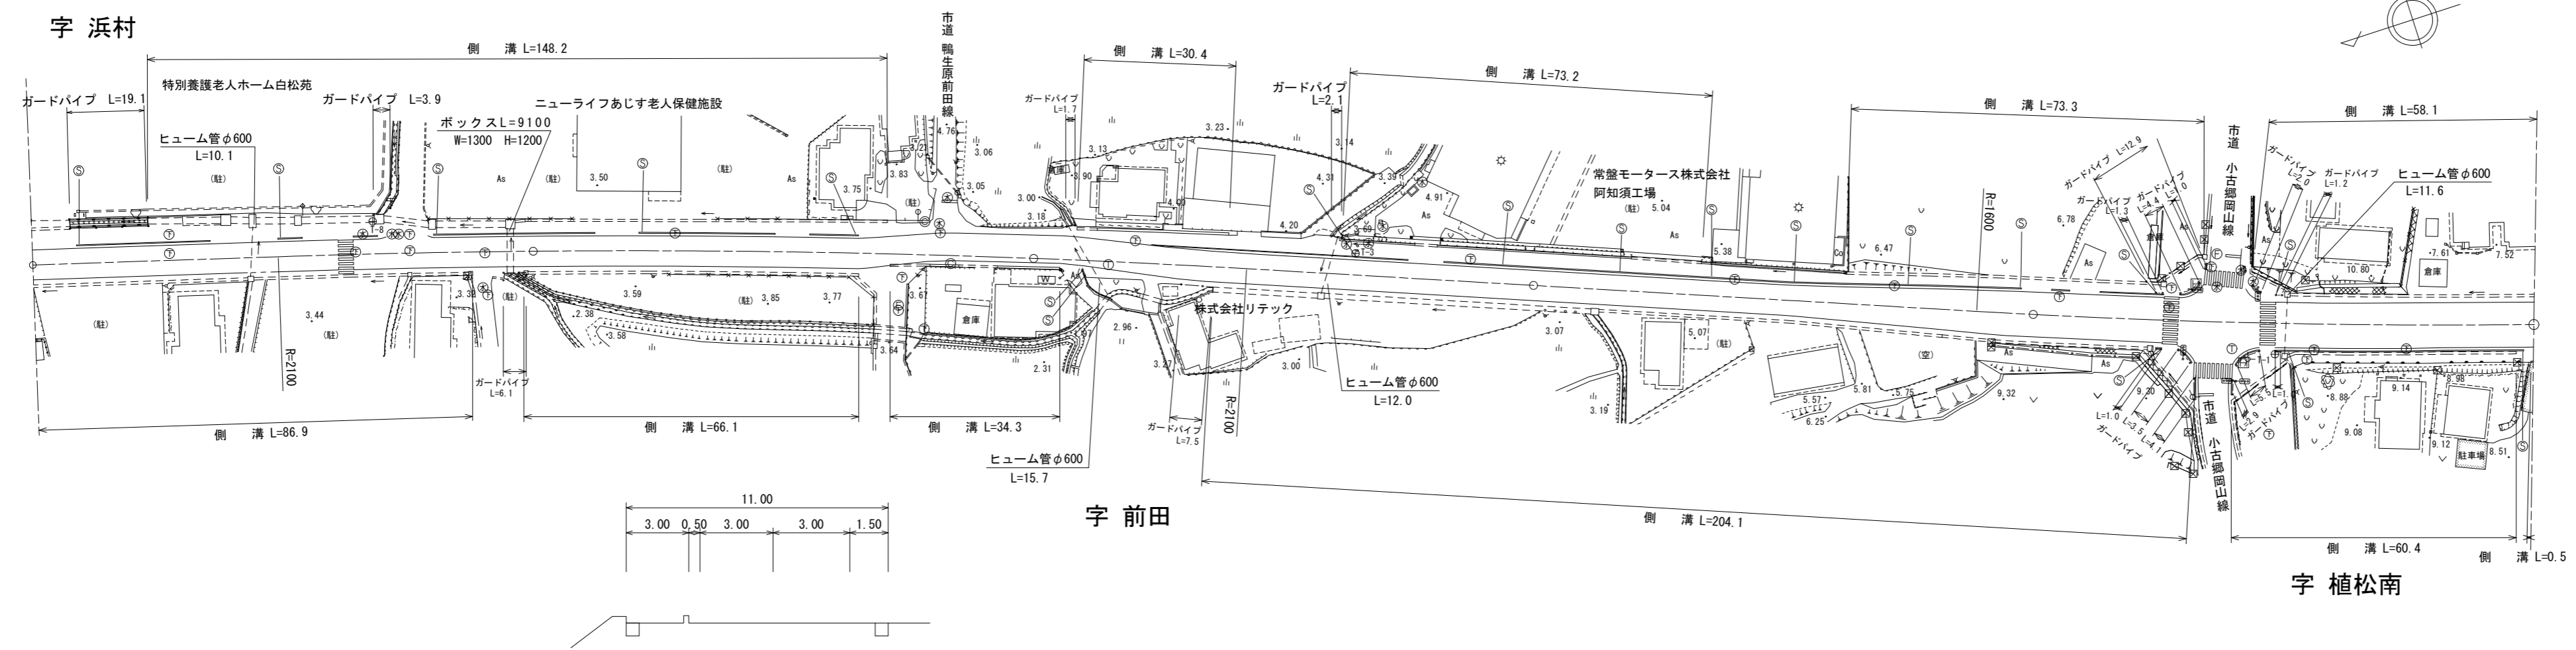

道路台帳修正履歴

カルテ番号	修正内容	調整年月日	業者名
	転記	2008. 3. 31	山口建設コン
2017-07-022	現道拡幅	2018. 3. 31	山口建設コン
2019-07-109	造成 ガードパイプ設置	2020. 3. 31	山口建設コン

区間番号	100.0	
	1	2	3	4	5	6	7	8	9	10	11	12	13	14	15	16	17	18	19	20	21	22	23	24	25	26	27	28	29	30	31	32	33	34	35													
点間距離	23.2		47.1	9.0	8.5	6.6	3.8	1.8		65.1	5.9	8.3	5.7	7.7	7.3	5.2	3.2	4.1		23.5	2.7	18.4	3.7		38.2	13.3	5.9	14.0	18.2	10.7		37.9	23.0	5.0	5.0	9.0	6.5	4.0	44.0	3.5								
全幅員内訳	全幅員	11.4	11.4	12.1	10.9	10.7	11.3	11.0		11.2	10.2	9.8	8.7	8.4	8.0	7.6	7.2	6.3	4.1		10.5	11.6	12.5	11.7		11.5	11.5	11.0	11.4	11.2	10.8	10.6	10.8	11.3	13.5	13.5	22.5	21.7	21.2	17.5	13.8	13.6	13.6					
	車道	6.0	6.0	6.0	6.0	6.0	6.0	6.0	6.0		6.0	5.8	5.6	5.5	5.5	5.5	5.5	5.5	5.5	5.5		6.0	6.0	6.0	6.0	6.0	6.0	6.0	6.0	6.0	6.0	6.1	6.8	9.0	9.0	9.0	9.0	9.0	9.0	9.0	9.0	9.0	9.0					
	歩道	3.4	3.4	4.1	2.9	2.7	2.6	3.0	3.0		3.2	3.0	2.8	2.7	2.7	2.7	2.7	2.7	2.7	2.7	2.7		3.0	3.0	3.0	3.0	3.0	3.0	3.0	3.0	3.0	3.0	2.5	2.5	2.5	2.5	2.5	2.5	2.5	2.5	2.5	2.5	2.5	2.5				
	左側	0.5	0.5	0.5	0.5	0.5	0.5	0.5	0.5		0.5	0.5	0.5	0.5	0.5	0.5	0.5	0.5	0.5	0.5	0.5		0.5	0.5	0.5	0.5	0.5	0.5	0.5	0.5	0.5	0.5	0.5	0.5	0.5	0.5	0.5	0.5	0.5	0.5	0.5	0.5	0.5	0.5	0.5	0.5		
	右側	0.5	0.5	0.5	0.5	0.5	0.5	0.5	0.5		0.5	0.5	0.5	0.5	0.5	0.5	0.5	0.5	0.5	0.5	0.5		0.5	0.5	0.5	0.5	0.5	0.5	0.5	0.5	0.5	0.5	0.5	0.5	0.5	0.5	0.5	0.5	0.5	0.5	0.5	0.5	0.5	0.5	0.5	0.5	0.5	
中央分離帯	
側溝	左側	0.0	0.0	(1.3)	(1.3)	(1.3)	(1.3)	(1.3)	(1.3)		0.0	0.0	0.0	0.0	0.0	0.0	0.0	0.0	0.0	0.0		0.0	0.0	0.0	0.0	0.0	0.0	0.0	0.0	0.0	0.0	0.0	0.0	0.0	0.0	0.0	0.0	0.0	0.0	0.0	0.0	0.0	0.0	0.0	0.0	0.0	0.0	
右側	(0.5)	(0.5)	(0.5)	(0.5)	(0.5)	(0.5)	(0.5)	(0.5)	(0.5)		(0.5)	(0.5)	(0.5)	(0.5)	(0.5)	(0.5)	(0.5)	(0.5)	(0.5)	(0.5)		(0.5)	(0.5)	(0.5)	(0.5)	(0.5)	(0.5)	(0.5)	(0.5)	(0.5)	(0.5)	(0.5)	(0.5)	(0.5)	(0.5)	(0.5)	(0.5)	(0.5)	(0.5)	(0.5)	(0.5)	(0.5)	(0.5)	(0.5)	(0.5)	(0.5)	(0.5)	
その他	
主要工造物	
路面種別	AS	
舗装区間番号		1								2												3																										

路線名	一般県道 山口阿知須宇部線
図面名	321207030-00
作成年月日	2009年3月31日
縮尺	1/1000
図面番号	30-00
事務所名	防府土木建築事務所 (山口支所)