


| | | | | | | | | | | | | | |
|----|-------|-----|-------|-----|-----|-----------|----|-----|----|----------|------|---|---------------------------------|
| 標題 | 路線コード | 231 | 図面コード | 8-0 | 路線名 | 一般県道美祢小郡線 | 県名 | 山口県 | 地名 | 美祢市伊佐町伊佐 | 図面番号 | 8 | ① 現道 2 現道(分離) 3 旧道 4 新道 5 専用自歩道 |
|----|-------|-----|-------|-----|-----|-----------|----|-----|----|----------|------|---|---------------------------------|

平面図
縮尺千分の一

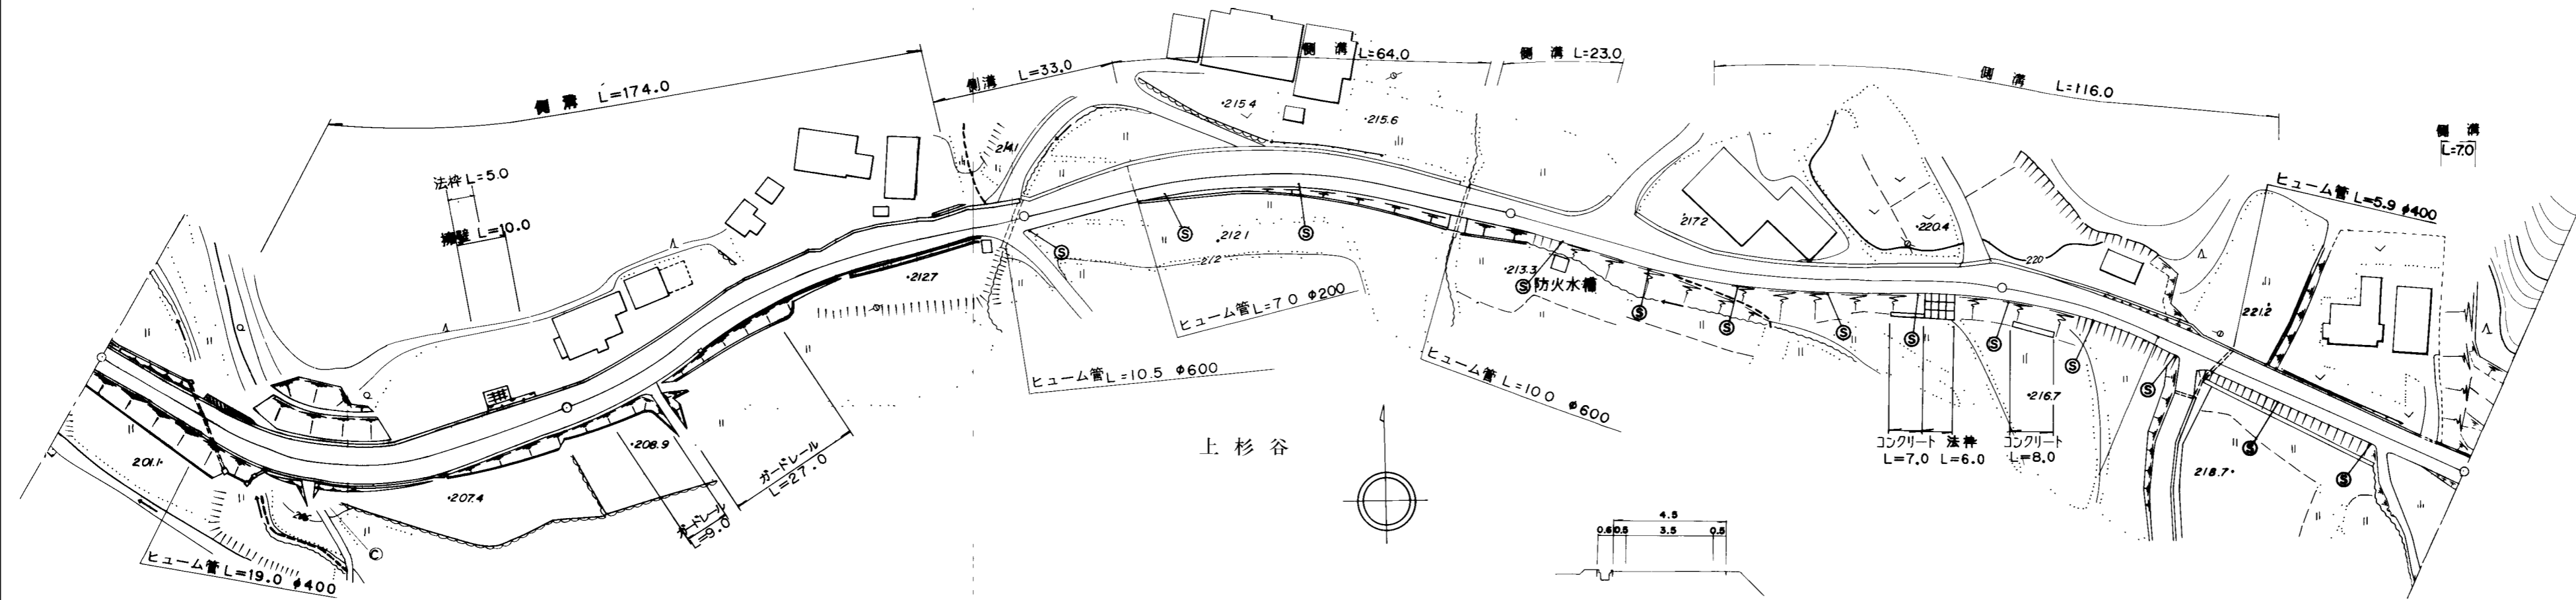

道路台帳修正履歴

| カルテ番号 | 修正内容 | 調整年月日 | 業者名 |
|-------|------|-------------|------|
| | 転記 | 2009. 3. 20 | 宇部セン |
| | | | |
| | | | |
| | | | |

| 区間 番号 | 100.0 | | | | | | | | | | | | | | | | | | | | | | | | | | | | | | | | 200.0 | | | | | | | | 300.0 | | | | | | | | 400.0 | | | | | | | | 500.0 | |
|---|
| | 1 | 2 | | | | | | | | | | | | | | | | | | | | | | | | | | |
| 点間 距離 | 18.0 | | 32.0 | | 35.0 | 15.0 | | 41.0 | | 7.0 | 7.0 | 5.0 | 10.0 | 10.0 | 8.0 | 15.0 | 10.0 | 20.0 | 15.0 | 12.0 | 7.0 | 8.0 | 6.0 | 5.0 | 6.0 | 7.0 | | 54.0 | 5.0 | 5.0 | | 52.0 | 13.0 | 28.0 | 7.0 | | | | | | | | | | | | | | | | | | | | | | | |
| 全幅員 内訳 | 全幅員 | 5.0 | 5.5 | 7.5 | 8.5 | 7.5 | | 7.5 | 7.0 | 7.0 | 7.2 | 5.5 | 5.5 | 5.5 | 7.1 | 7.5 | 7.3 | 6.5 | 6.5 | 6.0 | 5.8 | 5.6 | 5.46 | 5.3 | 4.6 | 4.5 | | 4.5 | | 4.5 | 5.0 | 5.0 | 5.0 | 5.0 | | | | | | | | | | | | | | | | | | | | | | | | |
| | 車道 | 4.0 | 4.0 | 6.0 | 7.0 | 6.0 | | 6.0 | 4.5 | 4.2 | 4.2 | 4.0 | 4.0 | 4.0 | 4.0 | 4.0 | 4.0 | 4.0 | 4.0 | 4.0 | 4.0 | 3.77 | 3.5 | 3.5 | 3.5 | | 3.5 | 3.5 | 3.5 | 3.5 | 4.0 | 4.0 | 4.0 | 4.0 | | | | | | | | | | | | | | | | | | | | | | | | |
| | 歩道 | |
| | 左側 | |
| | 右側 | |
| 路肩 | 左側 | 0.5 | 0.5 | 1.0 | 0.5 | 1.0 | 0.5 | 1.0 | 0.5 | 1.0 | 0.5 | 1.0 | 0.5 | 2.6 | 3.0 | 2.8 | 2.0 | 2.0 | 2.0 | 1.5 | 1.3 | 1.1 | 0.87 | 0.6 | 0.5 | | 0.5 | 3.0 | 2.78 | | 0.5 | 0.5 | 0.5 | 0.5 | | | | | | | | | | | | | | | | | | | | | | | | |
| | 右側 | 0.5 | 0.5 | 0.5 | 0.5 | 0.5 | 0.5 | 0.5 | 0.5 | 0.5 | 0.5 | 0.5 | 0.5 | 0.5 | 0.5 | 0.5 | 0.5 | 0.5 | 0.5 | 0.5 | 0.5 | 0.5 | 0.5 | 0.5 | 0.5 | | 0.5 | 0.5 | 0.5 | 0.5 | 0.5 | 0.5 | 0.5 | 0.5 | | | | | | | | | | | | | | | | | | | | | | | | |
| | 中央 | |
| 側溝 | 左側 | 0.0 | 0.0 | 0.0 | 0.0 | 0.0 | 0.0 | 0.0 | 0.0 | 0.0 | 0.0 | 0.0 | 0.0 | 0.0 | 0.0 | 0.0 | 0.0 | 0.0 | 0.0 | 0.0 | 0.0 | 0.0 | 0.0 | 0.0 | 0.0 | 0.0 | 0.0 | 0.0 | 0.0 | 0.0 | 0.0 | 0.0 | 0.0 | 0.0 | | | | | | | | | | | | | | | | | | | | | | | | |
| | 右側 | |
| その他 | |
| 主要 路面 | 工 種 別 | as | |
| 舗装 区間 番号 | | 1 100.0 | | | | 2 100.0 | | | | 3 100.0 | | | | 4 100.0 | | | | 5 100.0 | |

| | |
|-------|--------------|
| 路線名 | 一般県道 美祢小郡線 |
| 図面名 | 323110008-00 |
| 作成年月日 | 2009年3月20日 |
| 縮尺 | 1/1000 |
| 図面番号 | 08-00 |
| 事務所名 | 美祢土木事務所 |