


|    |       |     |       |     |     |           |    |     |    |           |      |   |                                 |
|----|-------|-----|-------|-----|-----|-----------|----|-----|----|-----------|------|---|---------------------------------|
| 標題 | 路線コード | 233 | 図面コード | 4-0 | 路線名 | 一般県道美祢菊川線 | 県名 | 山口県 | 地名 | 美祢市東厚保町川東 | 図面番号 | 4 | ① 現道 2 現道(分離) 3 旧道 4 新道 5 専用自歩道 |
|----|-------|-----|-------|-----|-----|-----------|----|-----|----|-----------|------|---|---------------------------------|

平面図  
縮尺千分の1

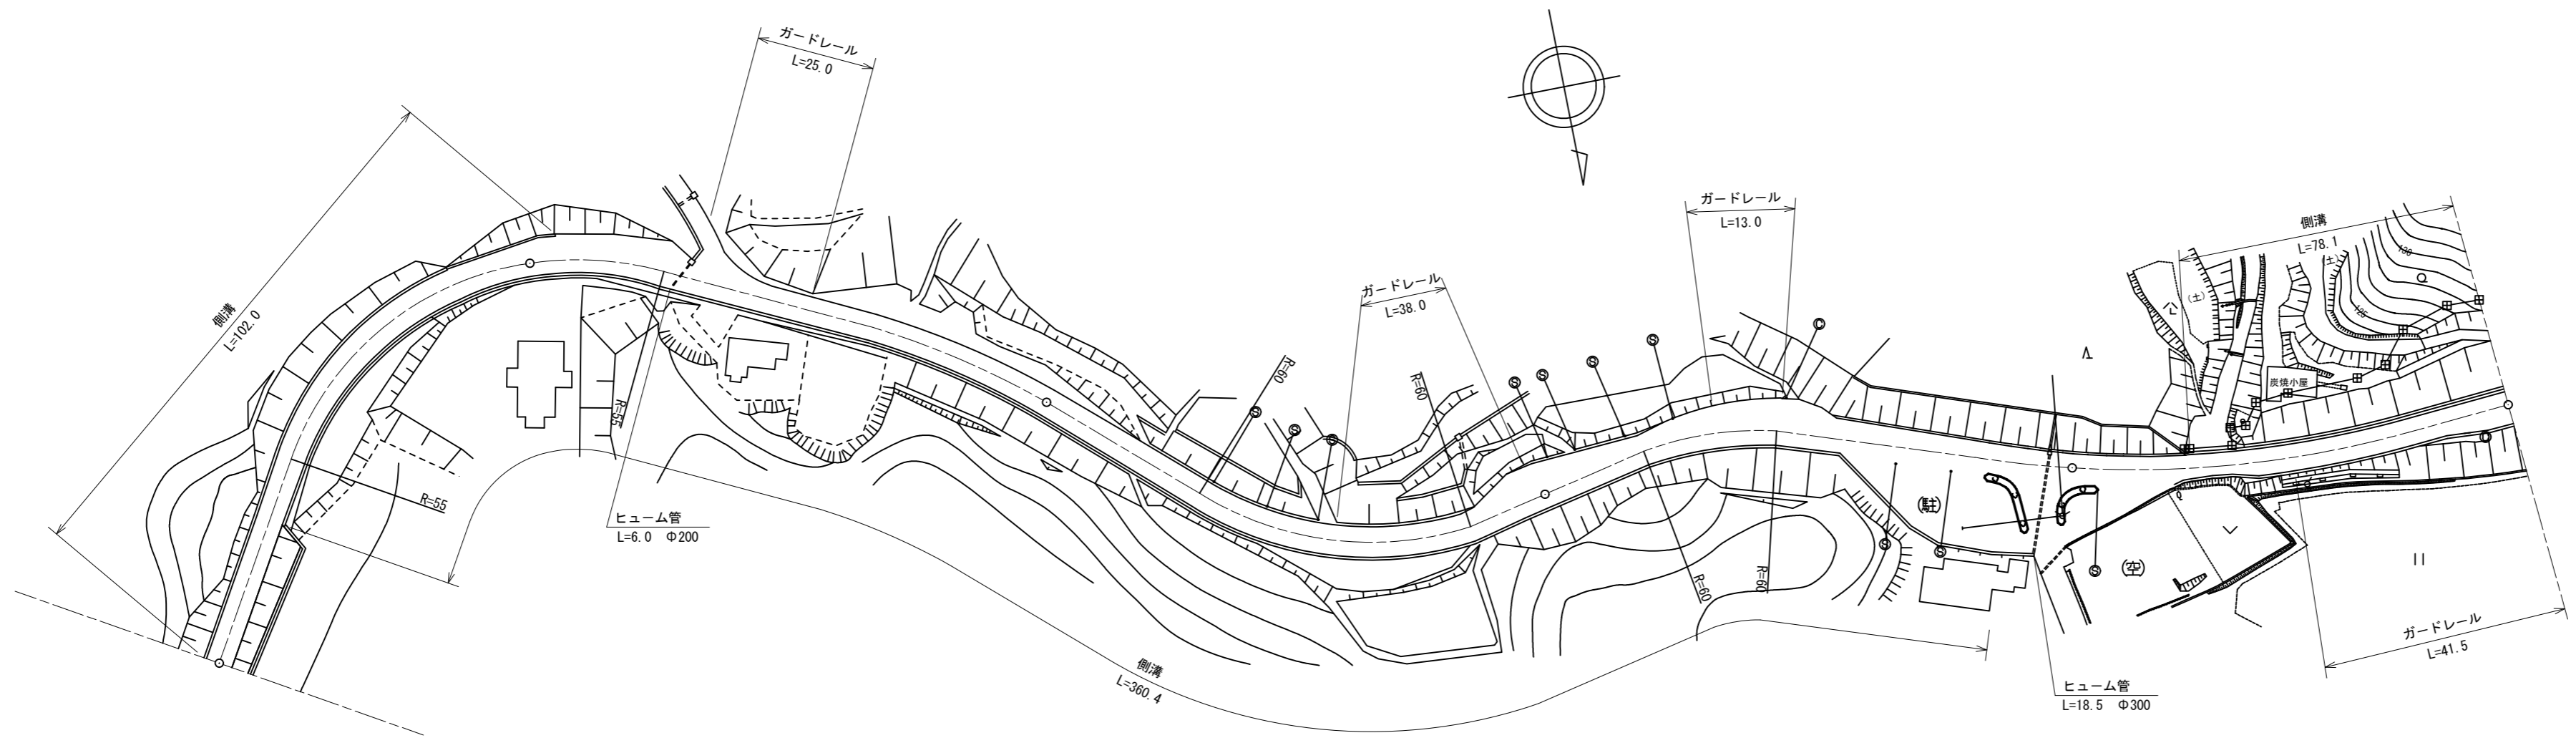

道路台帳修正履歴

| カルテ番号       | 修正内容 | 調整年月日       | 業者名  |
|-------------|------|-------------|------|
|             | 転記   | 2009. 3. 20 | 宇部セン |
| 2018-10-029 | 現道拡幅 | 2019. 3. 31 | 宇部セン |
|             |      |             |      |
|             |      |             |      |

| 区間番号   | 100.0 |       |       200.0 |     |    300.0 |  |  400.0 |  |  500.0 |  |  
|---|
|        | 1     | 2     | 3     | 4     | 5     | 6     | 7     | 8     | 9     | 10    | 11    | 12    | 13    | 14    | 15    | 16    | 17    | 18    | 19    | 20    | 21    | 22    | 23    | 24    | 25    | 26    | 27    | 28    | 29    | 30    | 31    | 32    | 33    | 34    | 35    | 36    | 37    | 38    | |
| 点間距離   | 28.0  |       | 37.0  | 20.3  | 14.7  | 2.0   | 3.0   | 10.0  | 10.0  | 20.0  | 20.0  | 20.0  | 15.0  | 17.0  | 15.9  |       | 32.0  | 5.0   | 10.0  | 4.0   | 3.0   | 8.0   | 5.0   | 19.9  | 5.0   | 20.0  | 12.0  | 18.0  | 13.5  | 8.5   | 1.9   | 20.0  | 20.0  | 27.5  | 6.5   | 6.0   | 12.0  | 6.1   | |
| 全幅員    | 5.5   | 5.5   | 6.9   | 6.4   | 7.7   | 7.9   | 7.8   | 8.0   | 9.2   | 5.75  | 5.5   | 5.55  | 5.71  | 5.9   | 6.0   |       | 12.0  | 11.7  | 9.1   | 6.1   | 6.3   | 9.3   | 4.1   | 6.3   | 7.2   | 9.3   | 5.6   | 5.0   | 5.0   | 5.0   | 4.65  | 5.8   | 5.5   | 5.5   | 6.45  | 6.55  | 5.5   | 5.5   | |
| 全幅員内訳  | 車道    | 4.0   | 4.0   | 4.9   | 4.9   | 3.82  | 3.8   | 3.8   | 4.7   | 4.35  | 4.0   | 3.95  | 4.11  | 4.3   | 4.4   |       | 4.7   | 4.7   | 4.6   | 4.5   | 4.3   | 4.0   | 4.1   | 4.3   | 4.5   | 4.3   | 4.0   | 4.0   | 4.0   | 4.0   | 3.65  | 4.0   | 4.0   | 4.0   | 4.0   | 4.0   | 4.0   | 4.0   | |
|        | 左側歩道  |       |       |       |       | 0.5   | 0.5   | 0.5   | 1.0   | 0.4   | |
|        | 右側歩道  |       |       |       |       | 0.5   | 0.5   | 0.5   | 1.0   | 0.4   | |
|        | 路肩    | 0.5   | 0.5   | 1.0   | 1.0   | 2.94  | 2.3   | 2.3   | 3.2   | 3.5   | 1.0   | 0.6   | 0.6   | 0.6   | 0.6   | 1.1   |       | 6.8   | 6.5   | 4.0   | 1.1   | 0.9   | 1.0   | 1.0   | 1.0   | 1.0   | 1.0   | 1.0   | 0.5   | 0.5   | 0.5   | 0.5   | 0.5   | 1.65  | 1.0   | 1.0   | 1.45  | 1.55  | 0.5   | 0.5 | |
| 中央分離帯  | |
| 側溝     | 左側    | (0.5) | (0.5) | (0.5) | (0.5) | 0.4   | 0.4   | 0.0   | (0.5) | (0.5) | (0.5) | (0.5) | (0.5) | (0.5) | (0.5) |       | (0.5) | (0.5) | (0.5) | (0.5) | (0.5) | (0.5) | (0.5) | (0.5) | (0.5) | (0.5) | (0.5) | (0.5) | (0.5) | (0.5) | (0.5) | (0.5) | (0.5) | (0.5) | (0.5) | (0.5) | (0.5) | (0.5) | |
|        | 右側    |       | 0.0   | (0.5) | (0.5) | (0.5) | (0.5) | (0.5) | (0.5) | (0.5) | (0.5) | (0.5) | (0.5) | (0.5) | (0.5) | (0.5) |       | (0.5) | (0.5) | (0.5) | (0.5) | (0.5) | (0.5) | (0.5) | (0.5) | (0.5) | (0.5) | (0.5) | (0.5) | (0.5) | (0.5) | (0.5) | (0.5) | (0.5) | (0.5) | (0.5) | (0.5) | (0.5) | (0.5) | |
| その他    | |
| 主要工造物  | |
| 路面種別   | as    | |as | |
| 舗装区間番号 |       | 1     |       |       |       |       |       |       |       | 2     |       |       |       |       |       |       | 3     |       |       5   | |

|       |                  |      |       |
|-------|------------------|------|-------|
| 路線名   | 一般県道 美祢菊川線       |      |       |
| 図面名   | 323310004-00     |      |       |
| 作成年月日 | 2019年3月31日       |      |       |
| 縮尺    | 1/1000           | 図面番号 | 04-00 |
| 事務所名  | 宇部土木建築事務所 (美祢支所) |      |       |