


標題	路線コード	239	図面コード	20-0	路線名	一般県道銭屋美祢線	県名	山口県	地名	美祢市秋芳町青景	図面番号	16	① 現道 2 現道(分離) 3 旧道 4 新道 5 専用自歩道
----	-------	-----	-------	------	-----	-----------	----	-----	----	----------	------	----	---------------------------------

平面図
縮尺千分の一

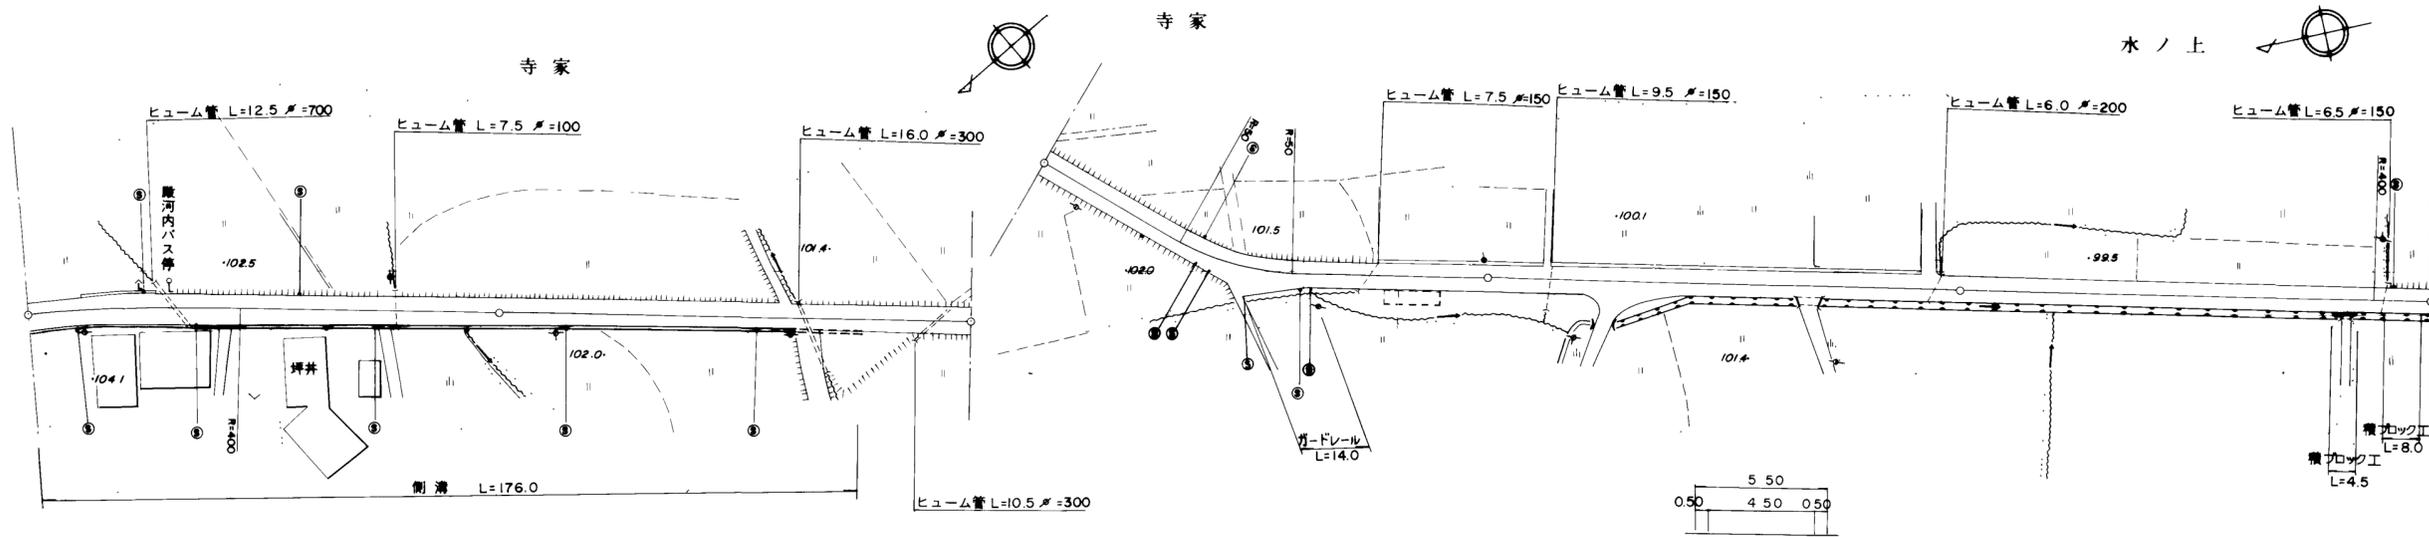

道路台帳修正履歴

カルテ番号	修正内容	調整年月日	業者名
	転記	2009. 3. 20	宇部セン
2011-10-192	路線変更	2012. 3. 31	宇部セン

区間	番号	100.0											200.0											300.0											400.0											500.0										
		1		2		3		4		5		6		7		8		9		10		11		1		2		3		4		5		6		7		8		9		10		11												
点間	距離	40.0		60.0		40.0		14.0		13.0		24.0		76.0		24.0		92.0		8.0		100.0																																		
全幅員内訳	全幅員	6.0		6.0		5.5		5.5		5.5		5.5		5.5		5.5		5.5		5.46		5.0																																		
	車道	左側	5.0		5.0		4.5		4.5		4.5		4.5		4.5		4.5		4.5		4.46		4.0																																	
		右側	0.5		0.5		0.5		0.5		0.5		0.5		0.5		0.5		0.5		0.5		0.5																																	
	歩道	左側	0.5		0.5		0.5		0.5		0.5		0.5		0.5		0.5		0.5		0.5		0.5																																	
		右側	0.5		0.5		0.5		0.5		0.5		0.5		0.5		0.5		0.5		0.5		0.5																																	
側溝	左側	0.4		0.4		0.8		0.8		0.8		0.8		0.8		0.8		0.8		0.8		0.8																																		
その他	右側	0.4		0.4		0.8		0.8		0.8		0.8		0.8		0.8		0.8		0.8		0.8																																		
主要路面	工物	as		as		as		as		as		as		as	
舗装	区間	1		2		3		4		5	
	番号	100.0		100.0		100.0		100.0		100.0	

路線名	一般県道 銭屋美祢線		
図面名	323910020-00		
作成年月日	2012年3月31日		
縮尺	1/1000	図面番号	16-00
事務所名	宇部土木建築事務所 (美祢支所)		