


標題	路線コード	239	図面コード	23-0	路線名	一般県道銭屋美祢線	県名	山口県	地名	美祢市秋芳町青景	図面番号	19	① 現道 2 現道(分離) 3 旧道 4 新道 5 専用自歩道
----	-------	-----	-------	------	-----	-----------	----	-----	----	----------	------	----	---------------------------------

平面図
縮尺千分の一

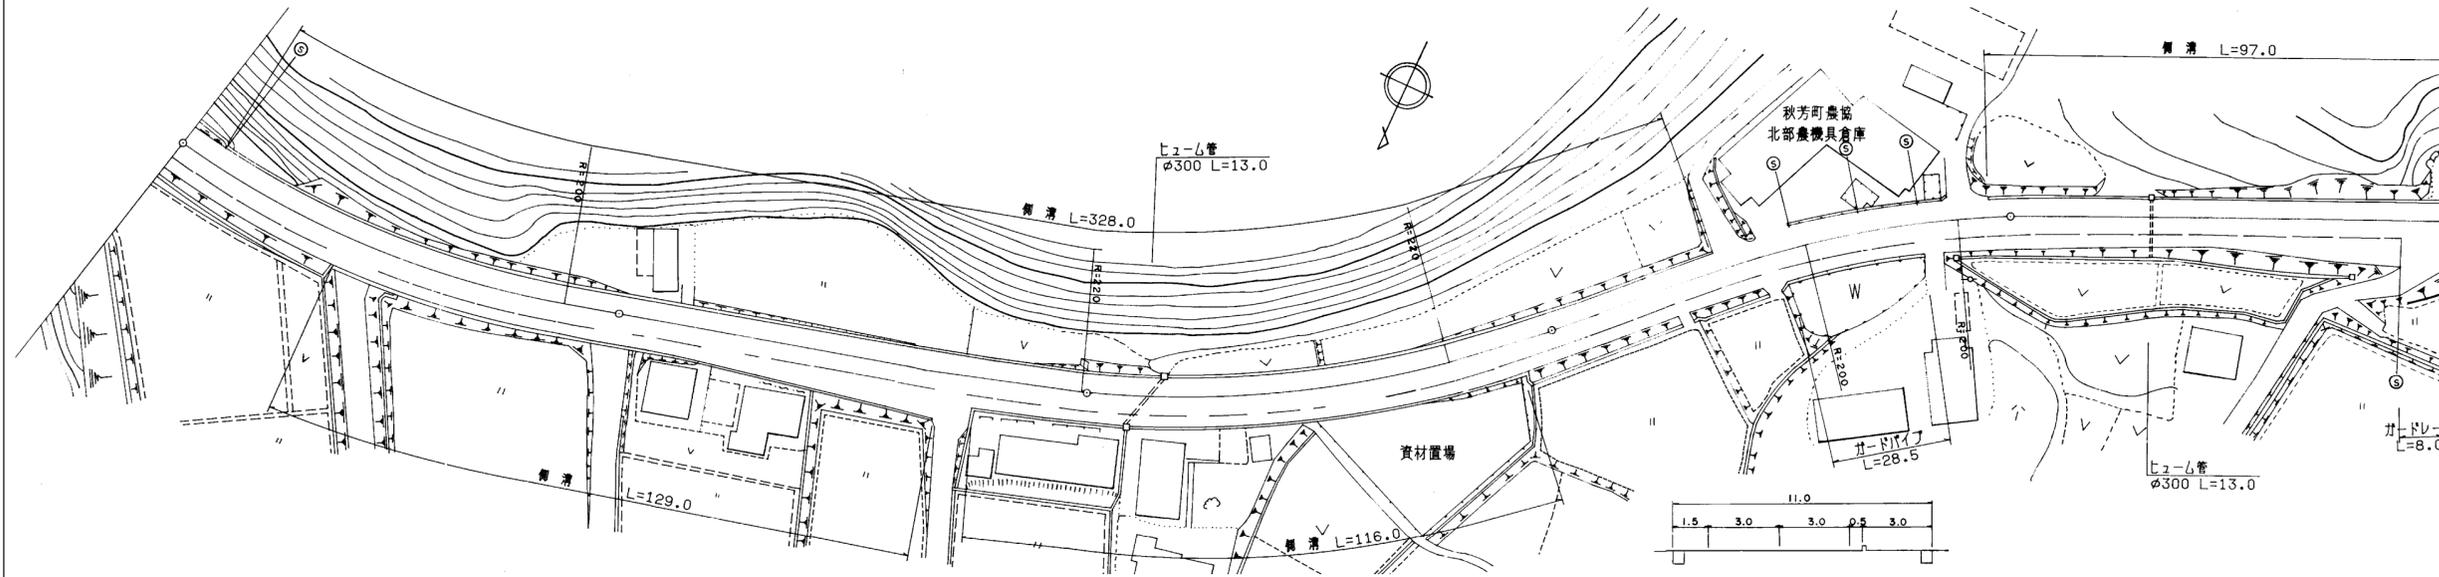

道路台帳修正履歴

カルテ番号	修正内容	調整年月日	業者名
	転記	2009. 3. 20	宇部セン
2011-10-195	路線変更	2012. 3. 31	宇部セン

区間番号	100.0																			200.0																			300.0																			400.0																			493.0 500.0	
	1	2	3	4	5	6	7	8	9	10	11	12	13	14	15	16	17	18	19	1	2	3	4	5	6	7	8	9	10	11	12	13	14	15	16	17	18	19	1	2	3	4	5	6	7	8	9	10	11	12	13	14	15	16	17	18	19	1	2	3	4	5	6	7	8	9	10	11	12	13	14	15	16	17	18	19	1	2	3	4	5	6	7	8	9	10	11	12	13	14	15	16	17	18	19	
点間距離	9.0	30.0		61.0	10.0	11.0	6.0		41.0	8.0	24.0			92.0	8.0	37.0	17.0		42.0	4.0		45.0		27.0	13.0	10.0	9.0	30.0		61.0	10.0	11.0	6.0		41.0	8.0	24.0			92.0	8.0	37.0	17.0		42.0	4.0		45.0		27.0	13.0	10.0	9.0	30.0		61.0	10.0	11.0	6.0		41.0	8.0	24.0			92.0	8.0	37.0	17.0		42.0	4.0		45.0		27.0	13.0	10.0	9.0	30.0		61.0	10.0	11.0	6.0		41.0	8.0	24.0			92.0	8.0	37.0	17.0		42.0	4.0		45.0		27.0	13.0	10.0	9.0	30.0		61.0	10.0	11.0	6.0		41.0	8.0	24.0			92.0	8.0	37.0	17.0		42.0	4.0		45.0		27.0	13.0	10.0	9.0	30.0		61.0	10.0	11.0	6.0		41.0	8.0	24.0			92.0	8.0	37.0	17.0		42.0	4.0		45.0		27.0	13.0	10.0	9.0	30.0		61.0	10.0	11.0	6.0		41.0	8.0	24.0			92.0	8.0	37.0	17.0		42.0	4.0		45.0		27.0	13.0	10.0	9.0	30.0		61.0	10.0	11.0	6.0		41.0	8.0	24.0			92.0	8.0	37.0	17.0		42.0	4.0		45.0		27.0	13.0	10.0	9.0	30.0		61.0	10.0	11.0	6.0		41.0	8.0	24.0			92.0	8.0	37.0	17.0		42.0	4.0		45.0		27.0	13.0	10.0	9.0	30.0		61.0	10.0	11.0	6.0		41.0	8.0	24.0			92.0	8.0	37.0	17.0		42.0	4.0		45.0		27.0	13.0	10.0	9.0	30.0		61.0	10.0	11.0	6.0		41.0	8.0	24.0			92.0	8.0	37.0	17.0		42.0	4.0		45.0		27.0	13.0	10.0	9.0	30.0		61.0	10.0	11.0	6.0		41.0	8.0	24.0			92.0	8.0	37.0	17.0		42.0	4.0		45.0		27.0	6.0		41.0	8.0	24.0			92.0	8.0	37.0	17.0		42.0	4.0		45.0		27.0	13.0	10.0	9.0	30.0		61.0	10.0	11.0	6.0		41.0	8.0	24.0			92.0	8.0	37.0	17.0		42.0	4.0		45.0		27.0	13.0	10.0	9.0	30.0		61.0	10.0	11.0	6.0		41.0	8.0	24.0			92.0	8.0	37.0	17.0		42.0	4.0		