


① 現道 2 現道(分離) 3 旧道 4 新道 5 専用自歩道

平面図 縮尺千分の一

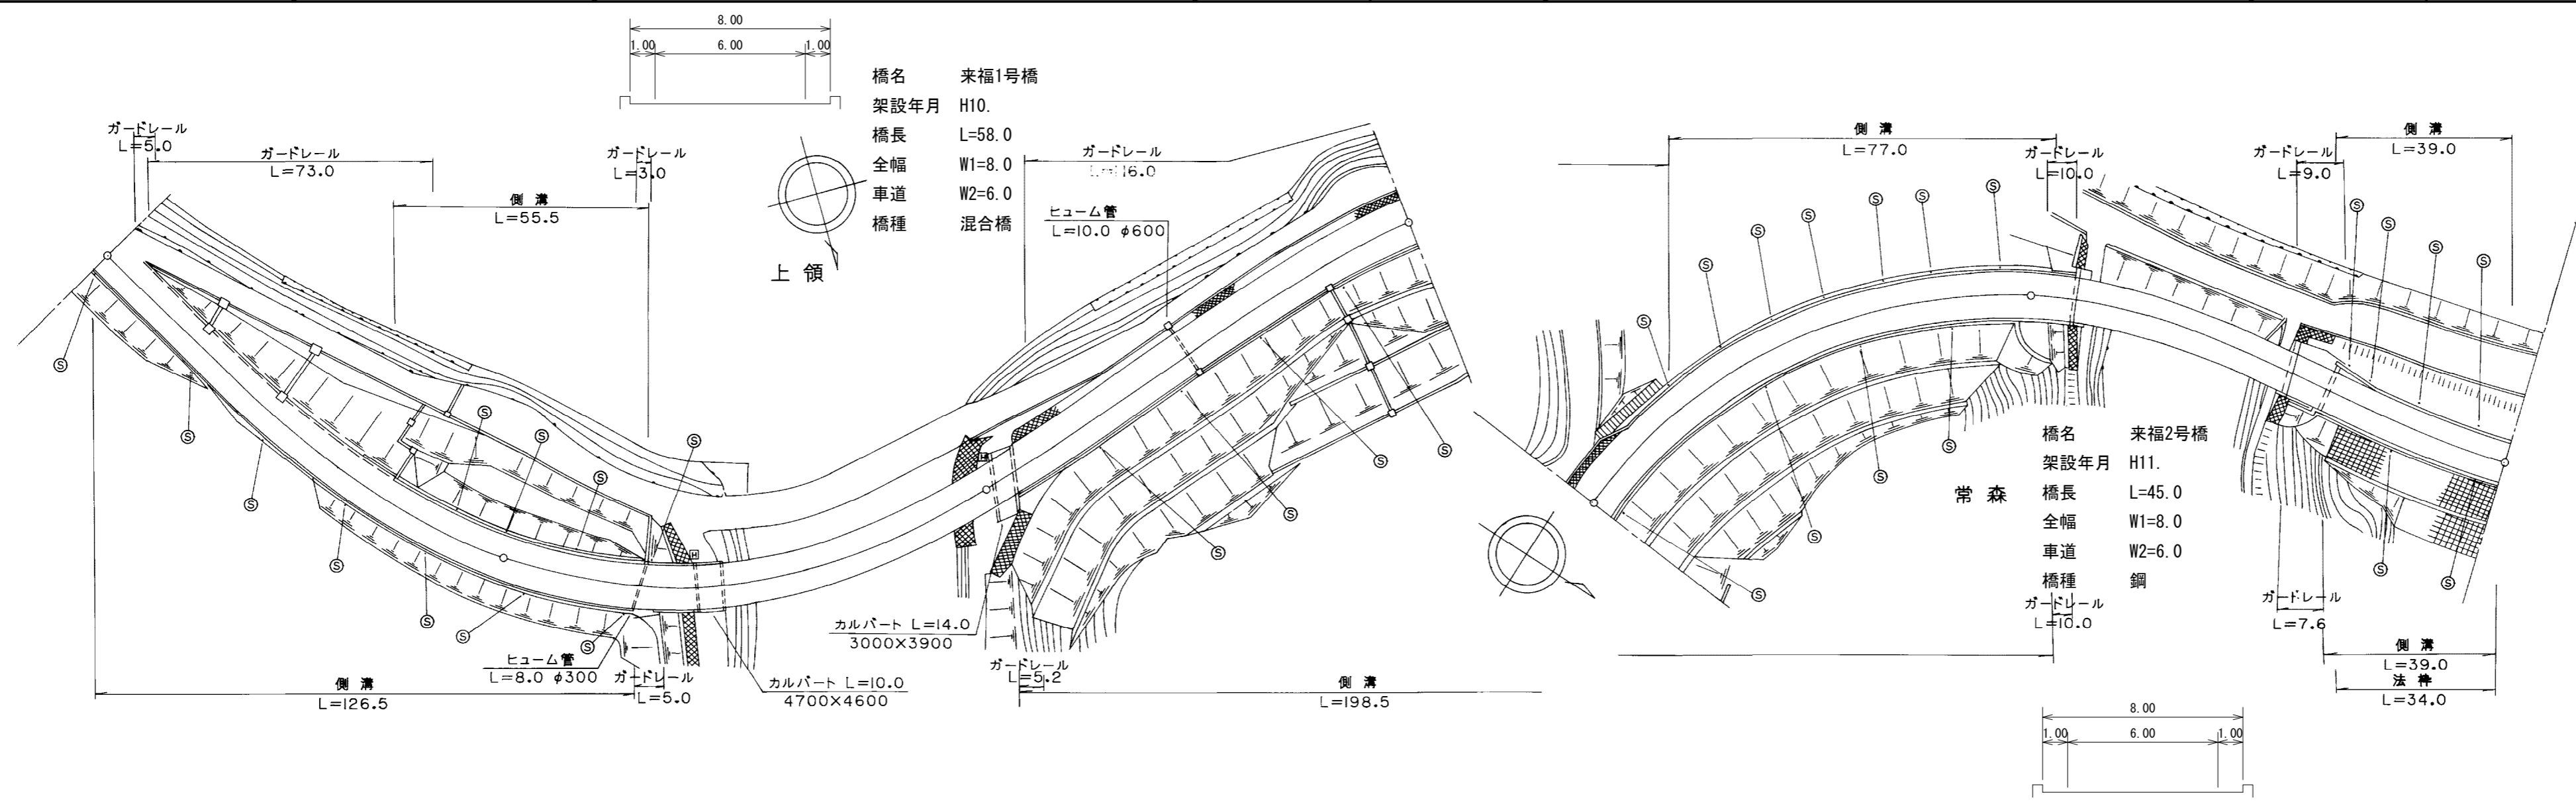

道路台帳修正履歴

カルテ番号	修正内容	調整年月日	業者名
	転記	2009. 3. 20	宇部セン
2009-10-205	橋梁諸元変更	2010. 3. 31	宇部セン
2011-10-255	路線変更	2012. 3. 31	宇部セン
2018-10-056	路線変更	2019. 3. 31	宇部セン

区間番号	100.0																									200.0					300.0					400.0					500.0				
	1	2	3	4	5	6	7	8	9	10	11	12	13	14	15	16	17	18	19	20	21	22	23	24	25	26	27	28	29	30															
点間距離	5.0	2.0			66.0	27.0	28.5	2.0	15.0		56.5	1.5	3.5	7.5	6.5		81.0		26.5	7.5		56.5	9.5	3.5	5.5		21.0		24.0	4.0	3.0		9.5		28.5										
全幅員	全幅員	11.6			8.5	9.0	9.0	9.0	8.0		8.0	8.0	8.0	12.3	9.5	8.5		8.5		8.5	9.7	9.0		9.0	10.39	10.9	9.9	9.6		8.0		9.6	10.2	10.7		9.0		9.0							
	車道	6.0			6.0	6.0	6.0	6.0	6.0		6.0	6.0	6.0	6.0	6.0	6.0		6.0		6.0	6.0	6.0		6.0	6.0	6.0	6.0		6.0		6.0	6.0	6.0		6.0		6.0								
	左側歩道	3.6	
	右側歩道	0.75	
	路肩	1.5	0.5			1.5	1.5	1.5	1.5	1.0		1.0	1.0	1.0	1.0	1.0		1.5	1.0		1.5	2.2	1.5		1.5	2.89	1.5	1.0	1.0	1.0	2.6		1.0	2.6	3.2	3.2		1.5	1.5						
側溝	(0.5)	(0.5)			(0.5)	(0.5)	(0.5)	(0.5)	(0.5)		(0.5)	(0.5)	(0.5)	(0.5)	(0.5)		(0.5)	(0.5)		(0.5)	(0.5)	(0.5)		(0.5)	(0.5)	(0.5)	(0.5)		(0.5)		(0.5)	(0.5)	(0.5)	(0.5)	(0.5)		(0.5)	(0.5)							
主要工作物								10404	10404																			10409	10409																
路面種別	AS																																						AS						
舗装区間番号			1			2					3																													9					

路線名	一般県道 湯の口美祢線
図面名	324010038-00
作成年月日	2019年3月31日
縮尺	1/1000
図面番号	26-00
事務所名	宇部土木建築事務所 (美祢支所)