


平面図
縮尺千分の一

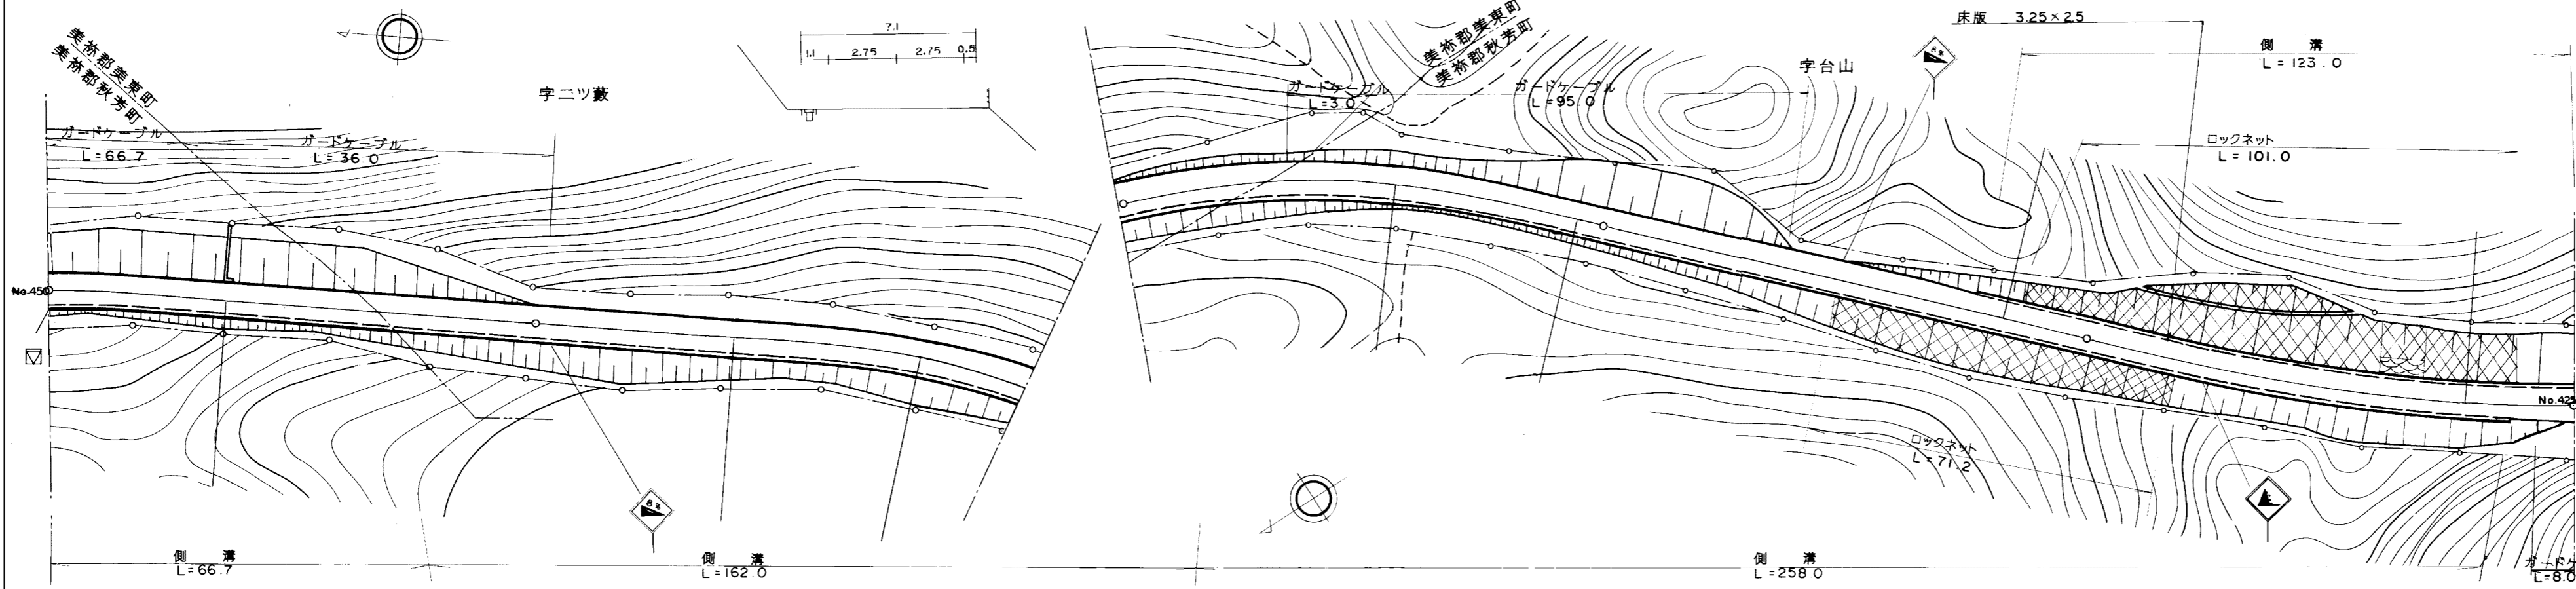

道路台帳修正履歴

カルテ番号	修正内容	調整年月日	業者名
	転記	2009.3.20	宇部セン
2011-10-272	路線変更	2012.3.31	宇部セン

区間 番号	100.0														200.0														300.0														400.0														500.0																		
	1	2	3	4	5	6	7	8	9	10	11	12	13	14	1	2	3	4	5	6	7	8	9	10	11	12	13	14	1	2	3	4	5	6	7	8	9	10	11	12	13	14	1	2	3	4	5	6	7	8	9	10	11	12	13	14	1	2	3	4	5	6	7	8	9	10	11	12	13	14					
点間 距離	36.0	30.7	33.3	40.0	38.0	22.0	28.7	28.3	38.0	5.0	77.0	23.0	86.7	13.3	36.0	30.7	33.3	40.0	38.0	22.0	28.7	28.3	38.0	5.0	77.0	23.0	86.7	13.3	36.0	30.7	33.3	40.0	38.0	22.0	28.7	28.3	38.0	5.0	77.0	23.0	86.7	13.3	36.0	30.7	33.3	40.0	38.0	22.0	28.7	28.3	38.0	5.0	77.0	23.0	86.7	13.3	36.0	30.7	33.3	40.0	38.0	22.0	28.7	28.3	38.0	5.0	77.0	23.0	86.7	13.3					
全幅員	7.3	7.1	7.1	7.1	7.1	7.6	7.6	7.6	7.6	7.1	7.1	7.7	7.7	7.1	7.3	7.1	7.1	7.1	7.1	7.6	7.6	7.6	7.6	7.1	7.1	7.7	7.7	7.1	7.3	7.1	7.1	7.1	7.1	7.6	7.6	7.6	7.6	7.1	7.1	7.7	7.7	7.1	7.3	7.1	7.1	7.1	7.1	7.6	7.6	7.6	7.6	7.1	7.1	7.7	7.7	7.1	7.3	7.1	7.1	7.1	7.1	7.6	7.6	7.6	7.6	7.1	7.1	7.7	7.7	7.1					
全幅員 内訳	車道	5.7	5.5	5.5	5.5	5.5	6.0	6.0	6.0	6.0	5.5	5.5	5.5	5.5	5.7	5.5	5.5	5.5	5.5	6.0	6.0	6.0	6.0	5.5	5.5	5.5	5.5	5.7	5.5	5.5	5.5	5.5	6.0	6.0	6.0	6.0	5.5	5.5	5.5	5.5	5.5	5.7	5.5	5.5	5.5	5.5	6.0	6.0	6.0	6.0	5.5	5.5	5.5	5.5	5.5	5.7	5.5	5.5	5.5	5.5	6.0	6.0	6.0	6.0	5.5	5.5	5.5	5.5	5.5						
	左側歩道	
	右側歩道	
	左側路肩	0.5	0.5	0.5	0.5	0.5	0.5	0.5	0.5	0.5	0.5	0.5	0.5	0.5	0.5	0.5	0.5	0.5	0.5	0.5	0.5	0.5	0.5	0.5	0.5	0.5	0.5	0.5	0.5	0.5	0.5	0.5	0.5	0.5	0.5	0.5	0.5	0.5	0.5	0.5	0.5	0.5	0.5	0.5	0.5	0.5	0.5	0.5	0.5	0.5	0.5	0.5	0.5	0.5	0.5	0.5	0.5	0.5	0.5	0.5	0.5	0.5	0.5	0.5	0.5	0.5	0.5	0.5	0.5	0.5					
右側路肩	1.1	1.1	1.1	1.1	1.1	1.1	1.1	1.1	1.1	1.1	1.1	1.1	1.1	1.1	1.1	1.1	1.1	1.1	1.1	1.1	1.1	1.1	1.1	1.1	1.1	1.1	1.1	1.1	1.1	1.1	1.1	1.1	1.1	1.1	1.1	1.1	1.1	1.1	1.1	1.1	1.1	1.1	1.1	1.1	1.1	1.1	1.1	1.1	1.1	1.1	1.1	1.1	1.1	1.1	1.1	1.1	1.1	1.1	1.1	1.1	1.1	1.1	1.1	1.1	1.1	1.1	1.1	1.1	1.1	1.1					
中央分離帯	
側溝	左側	
	右側	(0.6)	(0.6)	(0.6)	(0.6)	(0.6)	(0.6)	(0.6)	(0.6)	(0.6)	(0.6)	(0.6)	(0.6)	(0.6)	(0.6)	(0.6)	(0.6)	(0.6)	(0.6)	(0.6)	(0.6)	(0.6)	(0.6)	(0.6)	(0.6)	(0.6)	(0.6)	(0.6)	(0.6)	(0.6)	(0.6)	(0.6)	(0.6)	(0.6)	(0.6)	(0.6)	(0.6)	(0.6)	(0.6)	(0.6)	(0.6)	(0.6)	(0.6)	(0.6)	(0.6)	(0.6)	(0.6)	(0.6)	(0.6)	(0.6)	(0.6)	(0.6)	(0.6)	(0.6)	(0.6)	(0.6)	(0.6)	(0.6)	(0.6)	(0.6)	(0.6)	(0.6)	(0.6)	(0.6)	(0.6)	(0.6)	(0.6)	(0.6)	(0.6)	(0.6)	(0.6)				
その他	
主要 路面	AS	
舗装 区間 番号	1 66.7	2 33.3	3 100.0	4 28.7	5 71.3	6 100.0	7 100.0	

路線名	一般県道 秋吉台公園線
図面名	324210008-00
作成年月日	2012年3月31日
縮尺	1/1000
図面番号	08-00
事務所名	宇部土木建築事務所 (美祢支所)