


① 現道 2 現道(分離) 3 旧道 4 新道 5 専用自歩道

平面図
縮尺千分の一

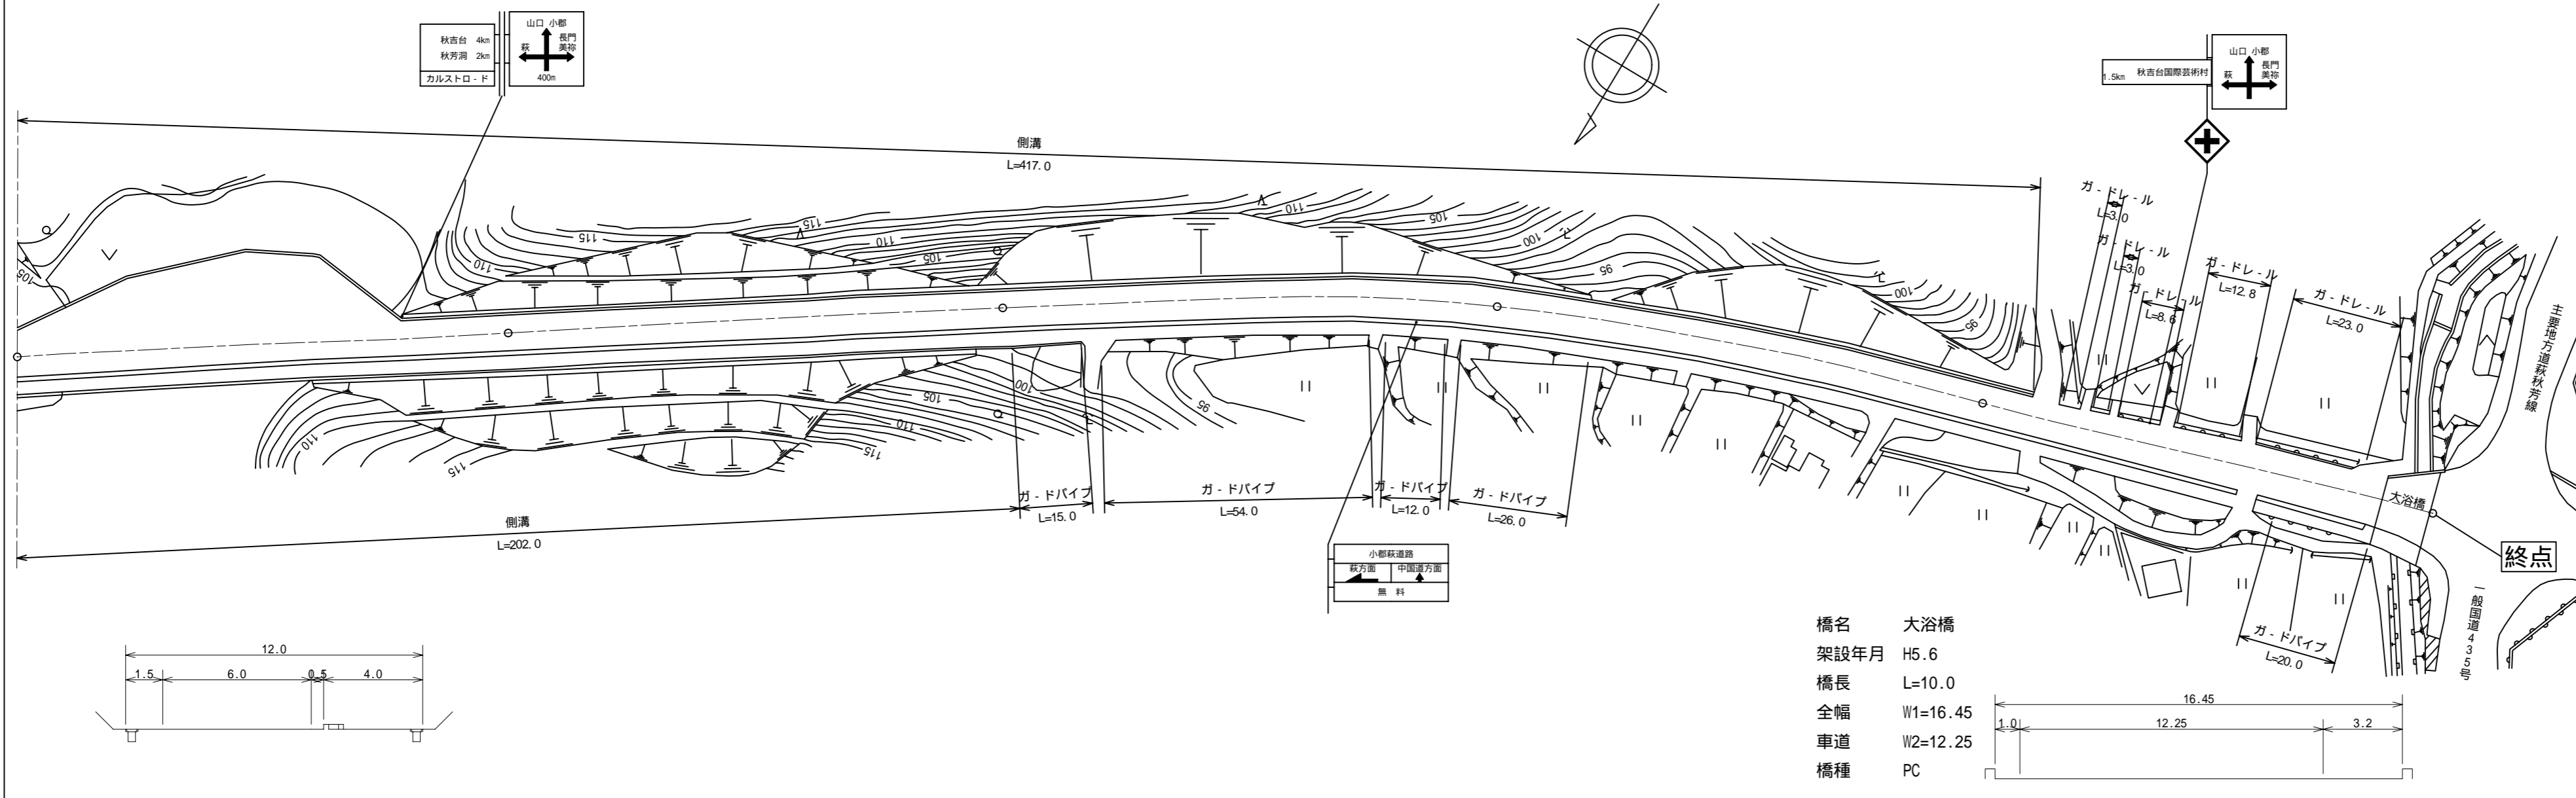

道路台帳修正履歴

カルテ番号	修正内容	調整年月日	業者名
2011-10-292	路線変更	2012.3.31	宇部セン

区間番号	100.0																		200.0		300.0		400.0		493.6500.0		
	1	2	3	4	5	6	7	8	9	10	11	12	13	14	15	16	17	18	19								
点間距離	23.0	25.0	15.0	15.0	22.0	94.0	6.0	2.0	20.0	76.0	9.0	91.0	10.0	5.0	43.0	17.0	8.0	10.0									
全幅員	13.8	23.3	27.1	19.7	12.0	12.0	12.0	12.0	11.4	11.3	11.3	11.3	11.3	10.8	13.8	13.8	14.1	20.0									
全幅員内訳	車道	6.0	6.0	6.0	6.0	6.0	6.0	6.0	6.0	6.0	6.0	6.0	6.0	6.0	9.0	9.0	9.3	15.8									
	歩道	4.0	4.0	4.0	4.0	4.0	4.0	4.0	3.4	3.3	3.3	3.3	3.3	3.3	3.3	3.3	3.3	3.2									
	左側	3.3	12.8	16.6	9.2	1.5	1.5	1.5	1.5	1.5	1.5	1.5	1.5	1.0	1.0	1.0	1.0	1.0									
	右側	0.5	0.5	0.5	0.5	0.5	0.5	0.5	0.5	0.5	0.5	0.5	0.5	0.5	0.5	0.5	0.5	0.5									
側溝	(0.5)	(0.5)	(0.5)	(0.5)	(0.5)	(0.5)	(0.5)	(0.5)	(0.5)	(0.5)	(0.5)	(0.5)	(0.5)	(0.5)	(0.5)	(0.5)	(0.5)	(0.5)									
その他																											
主要工物																		10435									
路面種別	AS																	AS									
舗装区間番号	1	2	3	4	5	6																					
	100.0	100.0	100.0	100.0	83.0	10.0																					

路線名	一般県道 秋吉台公園線
図面名	324210028-00
作成年月日	2012年3月31日
縮尺	1/1000
図面番号	28-00
事務所名	宇部土木建築事務所 (美祿支所)