


標題	路線コード	244	図面コード	027-00	路線名	一般県道下関川棚線	県名	山口県	地名	下関市豊浦町大字吉永	図面番号	27	① 現道 2 現道(分離) 3 旧道 4 新道 5 専用自歩道
----	-------	-----	-------	--------	-----	-----------	----	-----	----	------------	------	----	---------------------------------

平面図  
縮尺千分の一

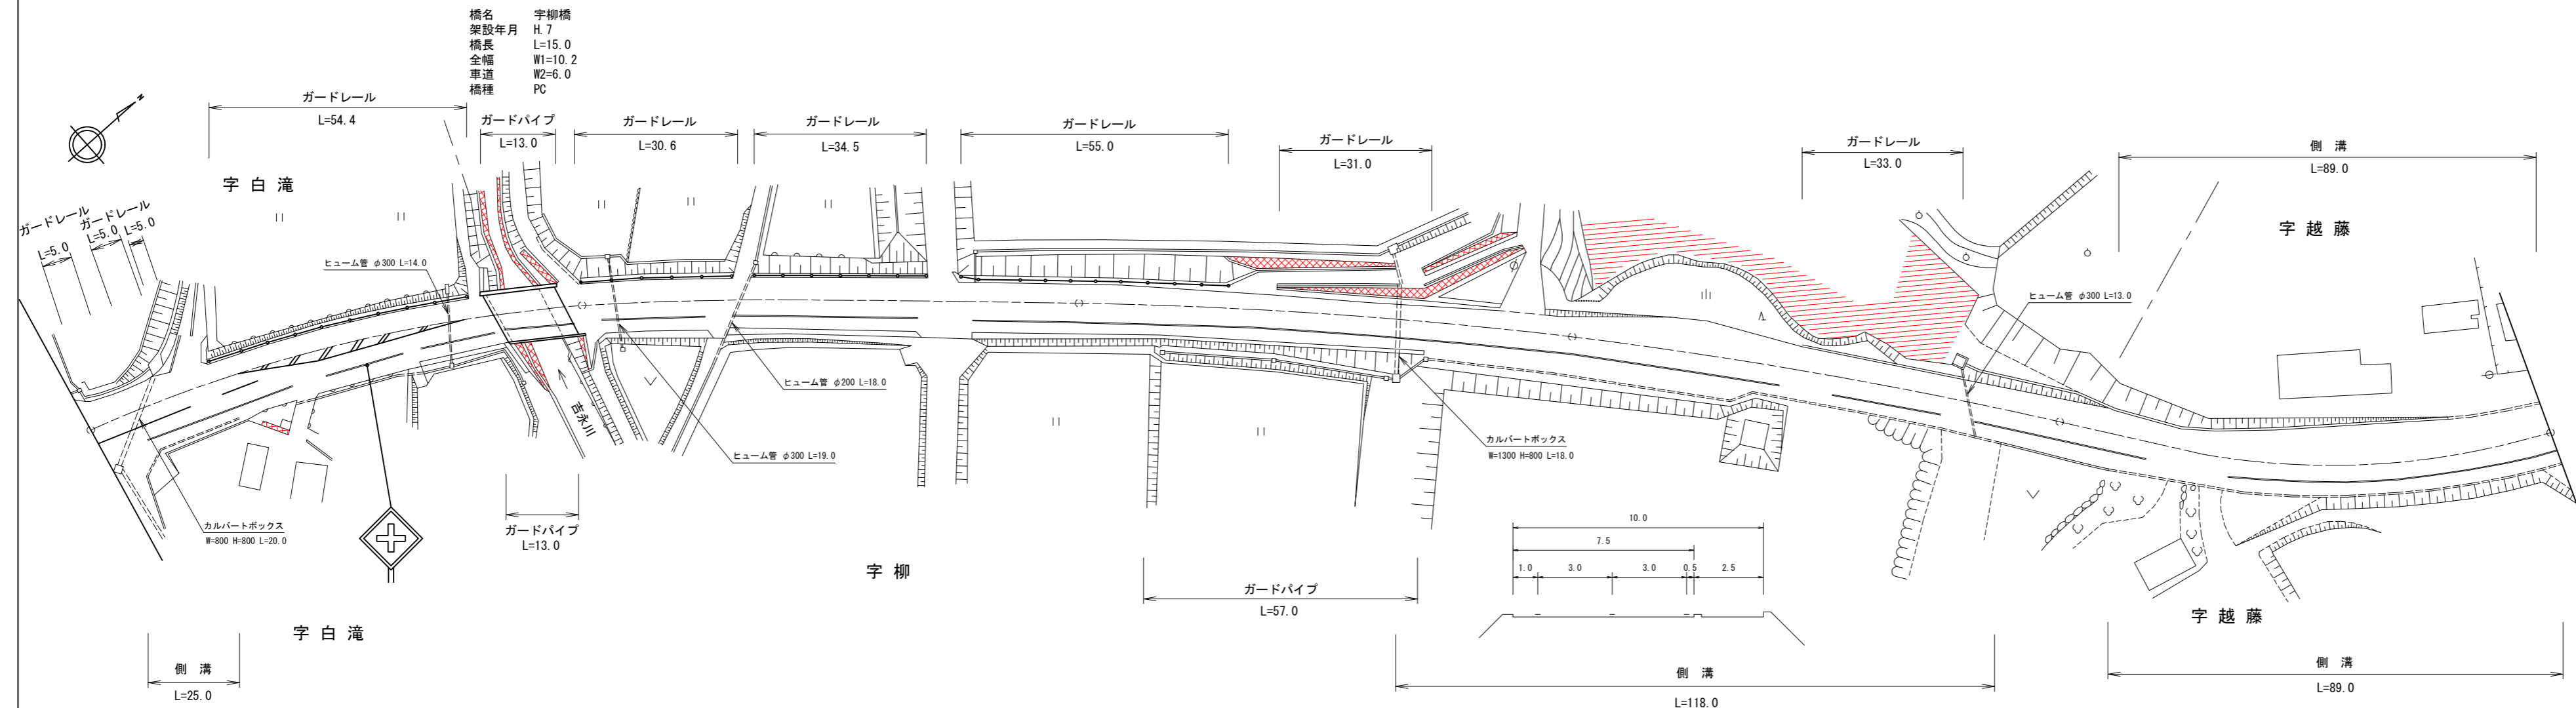

道路台帳修正履歴

カルテ番号	修正内容	調整年月日	業者名
	転記	1996.03.10	天野測量
2016-11-044	ベクタ変換	2017.03.31	天野測量

区間番号	100.0																										200.0																										300.0																										400.0																										500.0																									
	1	2	3	4	5	6	7	8	9	10	11	12	13	14	15	16	17	18	19	20	21	22	23	24	25	26	1	2	3	4	5	6	7	8	9	10	11	12	13	14	15	16	17	18	19	20	21	22	23	24	25	26	1	2	3	4	5	6	7	8	9	10	11	12	13	14	15	16	17	18	19	20	21	22	23	24	25	26	1	2	3	4	5	6	7	8	9	10	11	12	13	14	15	16	17	18	19	20	21	22	23	24	25	26	1	2	3	4	5	6	7	8	9	10	11	12	13	14	15	16	17	18	19	20	21	22	23	24	25	26
点間距離	7.0	4.0	4.0	10.0	8.0	8.0	7.0	10.0	10.0	17.0	15.0	25.0	45.0	30.0	15.0	55.0	30.0	20.0	15.0	4.0	51.0	10.0	11.0	18.0	51.0	20.0	7.0	4.0	4.0	10.0	8.0	8.0	7.0	10.0	10.0	17.0	15.0	25.0	45.0	30.0	15.0	55.0	30.0	20.0	15.0	4.0	51.0	10.0	11.0	18.0	51.0	20.0	7.0	4.0	4.0	10.0	8.0	8.0	7.0	10.0	10.0	17.0	15.0	25.0	45.0	30.0	15.0	55.0	30.0	20.0	15.0	4.0	51.0	10.0	11.0	18.0	51.0	20.0	7.0	4.0	4.0	10.0	8.0	8.0	7.0	10.0	10.0	17.0	15.0	25.0	45.0	30.0	15.0	55.0	30.0	20.0	15.0	4.0	51.0	10.0	11.0	18.0	51.0	20.0	7.0	4.0	4.0	10.0	8.0	8.0	7.0	10.0	10.0	17.0	15.0	25.0	45.0	30.0	15.0	55.0	30.0	20.0	15.0	4.0	51.0	10.0	11.0	18.0	51.0	20.0
全幅員	17.5	14.0	14.2	13.2	12.5	12.1	12.2	12.3	11.1	10.1	10.1	10.2	10.2	10.1	10.0	10.0	10.0	10.0	10.0	10.0	10.0	10.0	10.0	10.0	10.0	10.0	17.5	14.0	14.2	13.2	12.5	12.1	12.2	12.3	11.1	10.1	10.1	10.2	10.2	10.1	10.0	10.0	10.0	10.0	10.0	10.0	10.0	10.0	10.0	10.0	10.0	17.5	14.0	14.2	13.2	12.5	12.1	12.2	12.3	11.1	10.1	10.1	10.2	10.2	10.1	10.0	10.0	10.0	10.0	10.0	10.0	10.0	10.0	10.0	10.0	10.0	10.0	路線名	一般県道下関川棚線
図面名	324411027-00
作成年月日	2017年3月31日
縮尺	1/1000
図面番号	027-00
事務所名	下関土木建築事務所