


標題	路線コード	245	図面コード	020-00	路線名	一般県道永田郷室津川棚線	県名	山口県	地名	下関市豊浦町大字吉永	図面番号	20	① 現道 2 現道(分離) 3 旧道 4 新道 5 専用自歩道
----	-------	-----	-------	--------	-----	--------------	----	-----	----	------------	------	----	---------------------------------

平面図
縮尺千分の一

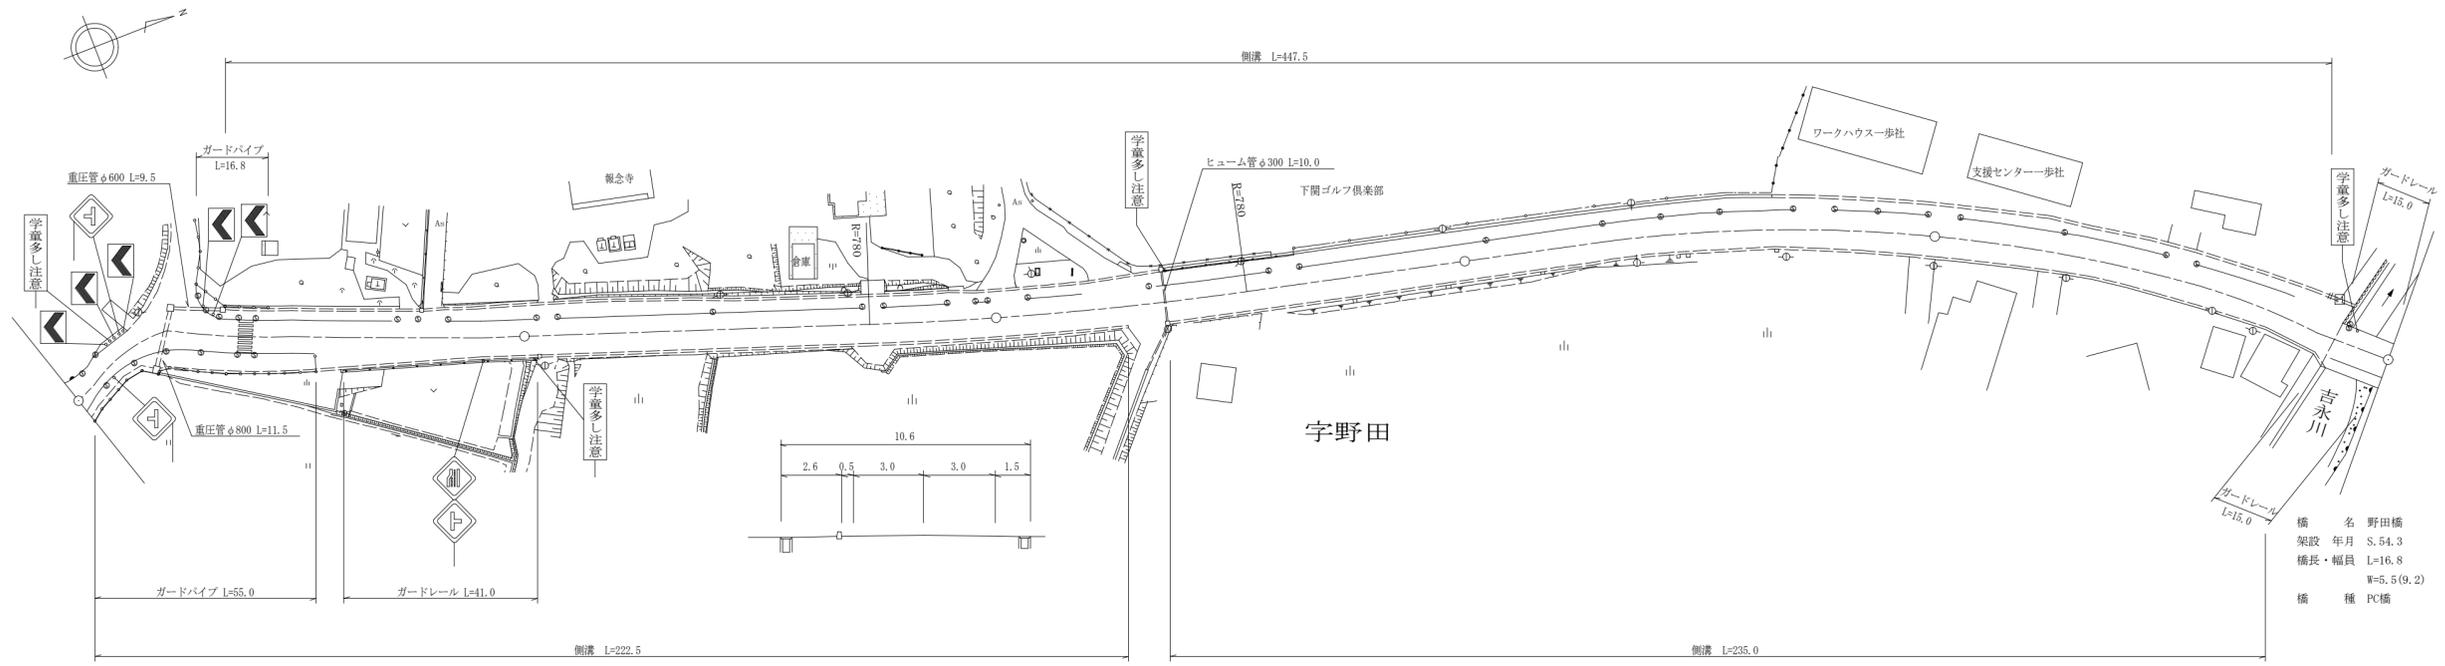

道路台帳修正履歴

カルテ番号	修正内容	調整年月日	業者名
	転記	2000.03.15	天野測量
2008-11-013	現道拡幅	2009.03.31	天野測量

橋名 野田橋
架設年月 S.54.3
橋長・幅員 L=16.8
W=5.5(9.2)
橋種 PC橋

区間番号	100.0																																	200.0																																	300.0																																	400.0																																	500.0																																
	1	2	3	4	5	6	7	8	9	10	11	12	13	14	15	16	17	18	19	20	21	22	23	24	25	26	27	28	29	30	31	32	33	
点間距離	5.0	5.0	5.0	5.0	4.0	12.0	20.0	22.0	13.0	9.0	16.0	20.0	9.0	39.0	6.0	6.0	4.0	20.0	8.0	8.0	23.0	41.0	33.0	35.0	16.0	16.0	22.0	8.0	17.0	26.0	11.0	5.0	11.0	
全幅員	10.1	8.1	8.1	8.6	10.3	13.3	13.2	11.5	11.1	11.4	11.7	11.3	10.9	10.8	10.9	10.5	10.6	11.1	11.7	10.8	10.73	10.6	10.6	10.8	10.6	11.0	11.0	10.4	10.7	10.7	11.0	9.2	9.2	
全幅員内訳	車道	6.0	4.5	4.5	5.0	5.8	6.0	6.0	6.0	6.0	6.0	6.0	6.0	6.0	6.0	6.0	6.0	6.0	6.0	6.0	6.0	6.0	6.0	6.0	6.0	6.0	6.0	6.0	6.0	6.0	6.0	6.0	6.0	
	歩道	2.6	2.6	2.6	2.6	3.3	3.7	3.7	3.1	3.4	3.7	3.3	2.9	2.8	2.9	2.5	2.6	3.1	3.0	2.8	2.73	2.6	2.6	2.8	2.6	3.0	3.0	2.4	2.7	2.7	2.7	2.2	2.2	
	路側	1.0	0.5	0.5	0.5	0.5	0.5	0.5	0.5	0.5	0.5	0.5	0.5	0.5	0.5	0.5	0.5	0.5	0.5	0.5	0.5	0.5	0.5	0.5	0.5	0.5	0.5	0.5	0.5	0.5	0.5	0.5	0.5	
	路肩	0.5	0.5	0.5	0.5	0.5	0.5	0.5	0.5	0.5	0.5	0.5	0.5	0.5	0.5	0.5	0.5	0.5	0.5	0.5	0.5	0.5	0.5	0.5	0.5	0.5	0.5	0.5	0.5	0.5	0.5	0.5	0.5	
	中央分離帯	
側溝	左側	(0.5)	(0.5)	(0.5)	(0.5)	(0.5)	(0.5)	(0.5)	(0.5)	(0.5)	(0.5)	(0.5)	(0.5)	(0.5)	(0.5)	(0.5)	(0.5)	(0.5)	(0.5)	(0.5)	(0.5)	(0.5)	(0.5)	(0.5)	(0.5)	(0.5)	(0.5)	(0.5)	(0.5)	(0.5)	(0.5)	(0.5)	
	右側	(1.1)	(1.1)	(1.1)	(1.1)	(1.1)	(1.1)	(1.1)	(1.1)	(1.1)	(1.1)	(1.1)	(1.1)	(1.1)	(1.1)	(1.1)	(1.1)	(1.1)	(1.1)	(1.1)	(1.1)	(1.1)	(1.1)	(1.1)	(1.1)	(1.1)	(1.1)	(1.1)	(1.1)	(1.1)	(1.1)	(1.1)	(1.1)	
その他	
主要工物																																		11108	
路面種別	AS																																	AS	
舗装区間番号	1																																	6	
	100.0																																	11.0	

路線名	一般県道永田郷室津川棚線
図面名	325411020-00
作成年月日	2009年3月31日
縮尺	1/1000
図面番号	020-00
事務所名	下関土木建築事務所