


標題	路線コード	245	図面コード	028-00	路線名	一般県道永田郷室津川棚線	県名	山口県	地名	下関市豊浦町大字川棚	図面番号	28	① 現道 2 現道(分離) 3 旧道 4 新道 5 専用自歩道
----	-------	-----	-------	--------	-----	--------------	----	-----	----	------------	------	----	---------------------------------

平面図
縮尺千分の一

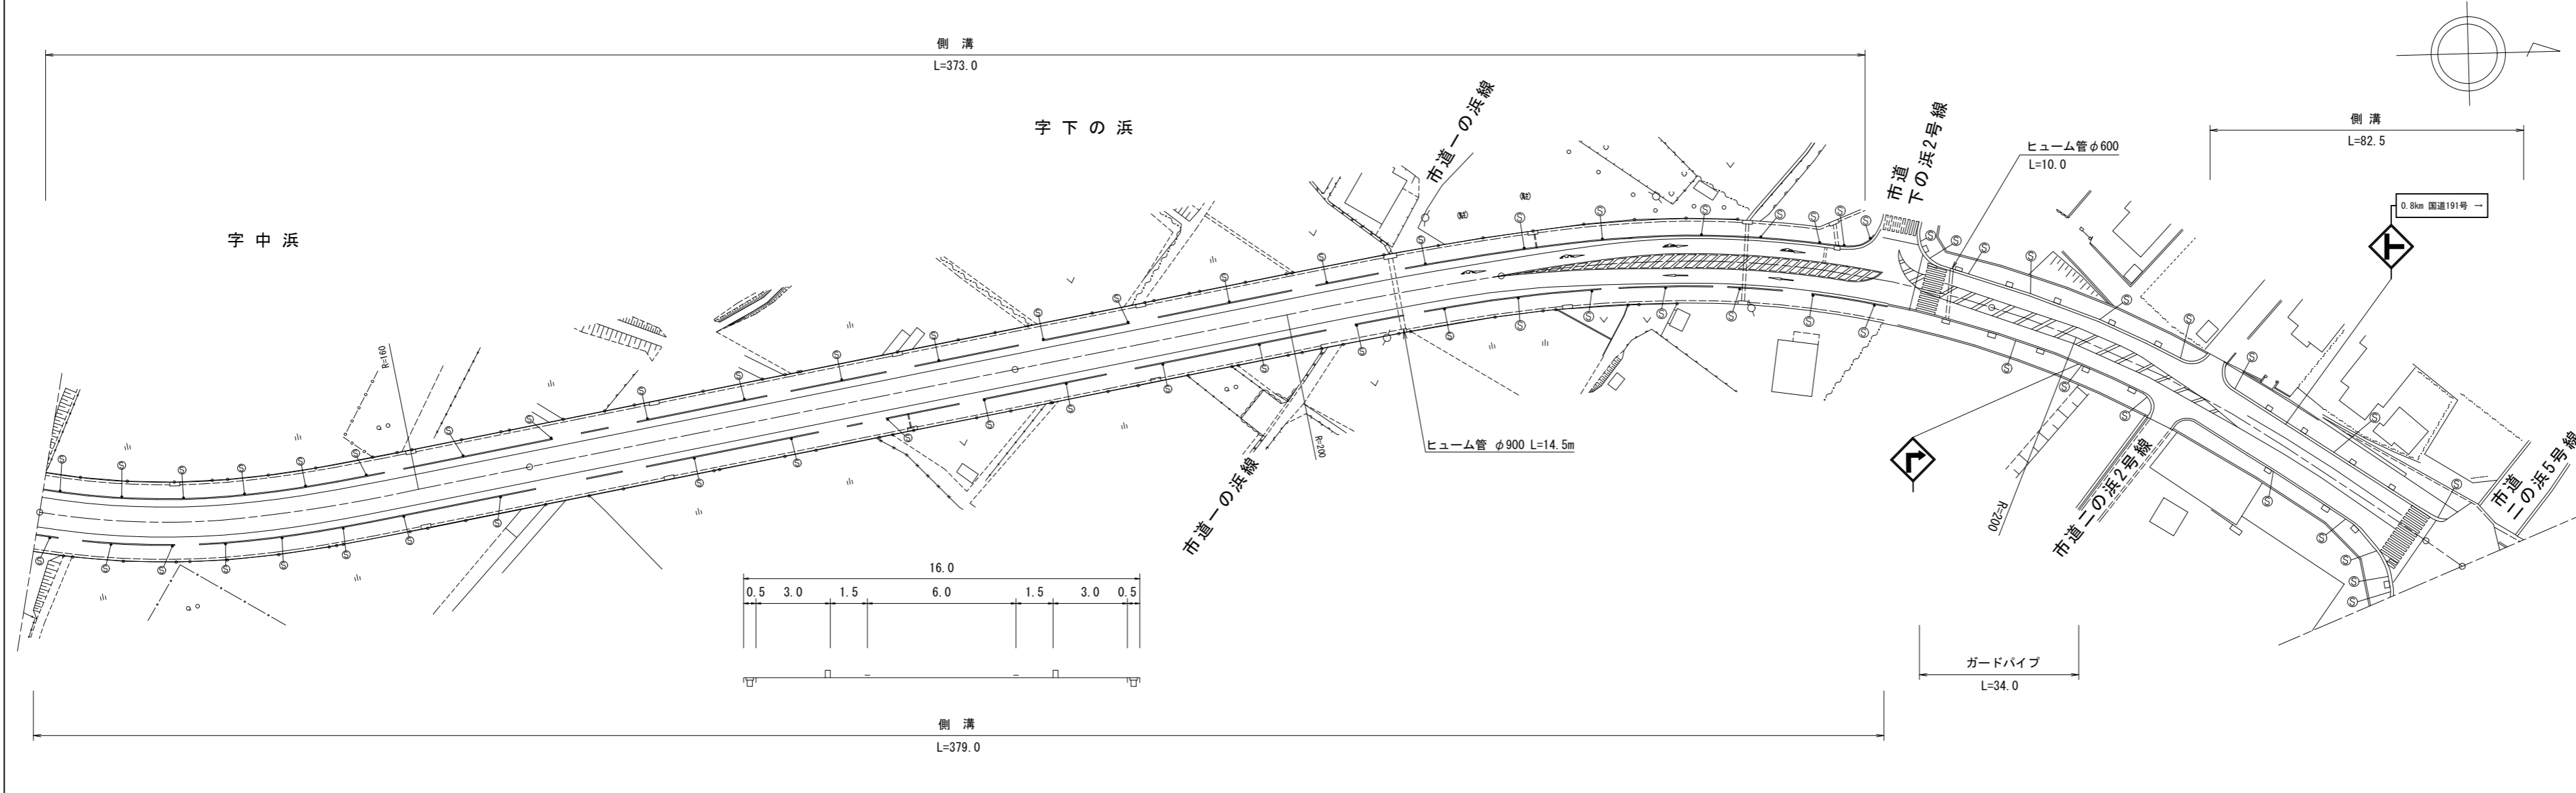

道路台帳修正履歴

カルテ番号	修正内容	調整年月日	業者名
2017-11-050	バイパス	2018.03.31	天野測量
2020-11-017	路線変更	2021.03.31	天野測量

区間	番号	距離																								
		1	2	3	4	5	6	7	8	9	10	11	12	13	14	15	16	17	18	19	20	21	22	23	24	
全幅員		16.0	16.0	16.0	16.0	16.0	16.1	16.2	16.8	17.0	17.0	17.6	21.7	21.5	21.6	17.2	17.2	17.0	17.0	17.1	18.2	18.9	18.9	18.9	18.9	29.0
全幅員内訳	車道	6.0	6.0	6.0	6.0	6.0	6.3	6.7	8.4	9.0	9.0	9.0	9.0	9.0	9.2	9.2	9.2	9.0	9.0	9.1	9.1	9.1	9.1	9.1	14.0	
	歩道	左側	3.5	3.5	3.5	3.5	3.5	3.5	3.5	3.5	3.5	3.5	3.5	3.5	3.5	3.5	3.5	3.5	3.5	3.5	3.5	3.5	3.5	3.5	3.5	7.0
		右側	3.5	3.5	3.5	3.5	3.5	3.5	3.5	3.5	3.5	3.5	3.5	3.5	3.5	3.5	3.5	3.5	3.5	3.5	3.5	3.5	3.5	3.5	3.5	7.0
	路肩	左側	1.5	1.5	1.5	1.5	1.5	1.4	1.3	0.8	0.5	0.5	0.5	0.5	0.5	0.5	0.5	0.5	0.5	0.5	0.5	0.5	0.5	0.5	0.5	0.5
		右側	1.5	1.5	1.5	1.5	1.5	1.2	1.3	0.6	0.5	0.5	0.5	0.5	0.5	0.5	0.5	0.5	0.5	0.5	0.5	0.5	0.5	0.5	0.5	0.5
中央分離帯																										
側溝	左側	(0.5)	(0.5)	(0.5)	(0.5)	(0.5)	(0.5)	(0.5)	(0.5)	(0.5)	(0.5)	(0.5)	(0.5)	(0.5)	(0.5)	(0.5)	(0.5)	(0.5)	(0.5)	(0.5)	(0.5)	(0.5)	(0.5)	(0.5)	(0.5)	
	右側	(0.5)	(0.5)	(0.5)	(0.5)	(0.5)	(0.5)	(0.5)	(0.5)	(0.5)	(0.5)	(0.5)	(0.5)	(0.5)	(0.5)	(0.5)	(0.5)	(0.5)	(0.5)	(0.5)	(0.5)	(0.5)	(0.5)	(0.5)	(0.5)	
その他																										
主要工造物																										
路面種別	AS																								AS	
舗装区間	番号	1 100.0	2 100.0	3 100.0						4 100.0											5 100.0				6 9.4	

路線名	一般県道永田郷室津川棚線
図面名	324511028-00
作成年月日	2021年3月31日
縮尺	1/1000
図面番号	028-00
事務所名	下関土木建築事務所