


① 現道 2 現道(分離) 3 旧道 4 新道 5 専用自歩道

平面図 縮尺千分の一

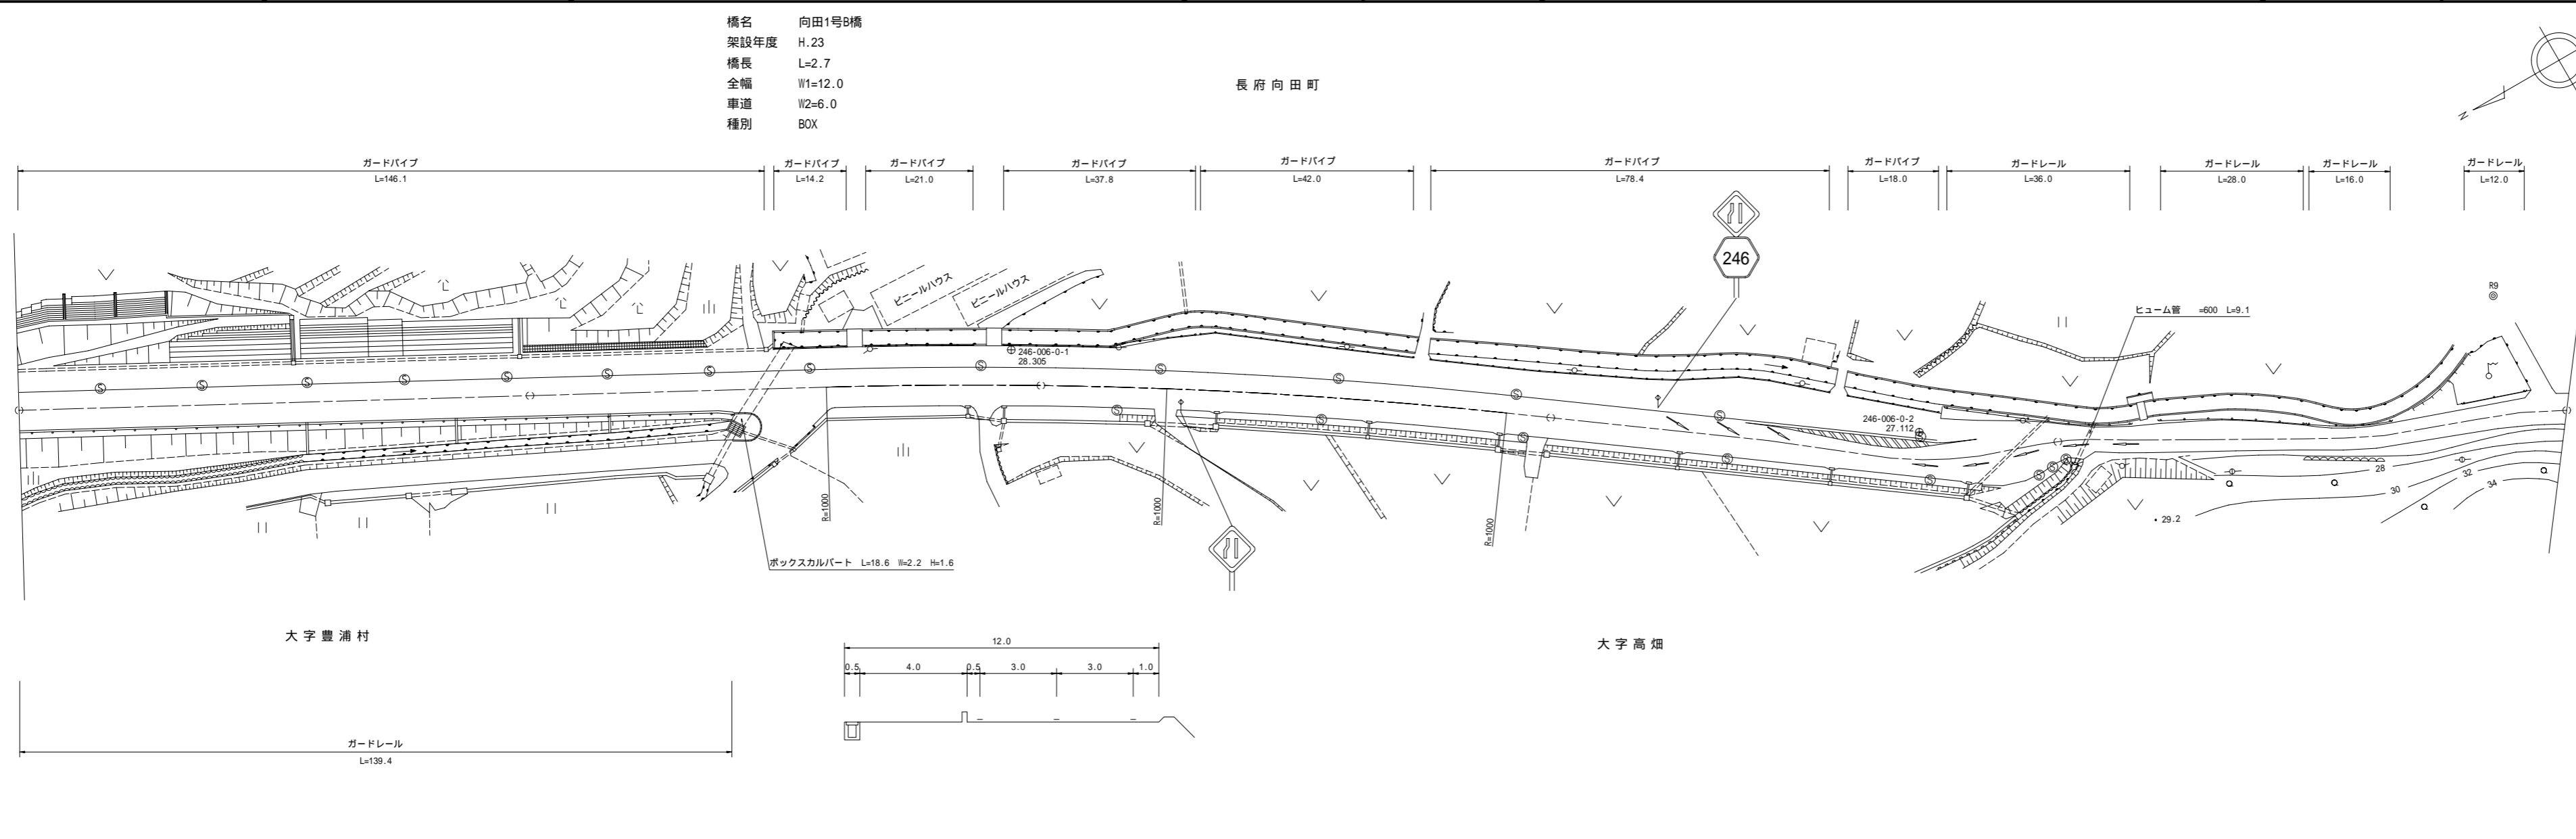

道路台帳修正履歴

カルテ番号	修正内容	調整年月日	業者名
	転記	1993.03.31	天野測量
2011-11-017	バイパス	2012.03.31	天野測量

区間番号	距離																												
	1	2	3	4	5	6	7	8	9	10	11	12	13	14	15	16	17	18	19	20	21	22	23	24	25	26	27	28	
全幅員	12.0	12.0	12.0	11.7	11.7	13.8	15.3	13.0	12.8	13.4	13.9	15.7	14.5	13.5	12.8	11.9	12.5	13.0	10.3	7.8	4.8	5.1	6.5	6.0	5.0	5.5	6.0		
全幅員内訳	車道	6.0	6.0	6.0	6.0	6.0	6.0	6.0	6.0	6.0	6.0	6.0	6.0	6.0	6.0	6.0	6.0	6.0	6.0	6.0	6.0	6.0	6.0	6.0	6.0	6.0	6.0	6.0	
	歩道	左側	4.5	4.5	4.5	4.2	4.2	6.3	7.8	5.5	5.3	5.9	6.4	8.2	7.0	6.0	5.3	6.7	6.3	4.9	4.2	3.7	3.8	4.5	4.5	4.0	4.5	5.0	
		右側	4.5	4.5	4.5	4.2	4.2	6.3	7.8	5.5	5.3	5.9	6.4	8.2	7.0	6.0	5.3	6.7	6.3	4.9	4.2	3.7	3.8	4.5	4.5	4.0	4.5	5.0	
	路肩	左側	0.5	0.5	0.5	0.5	0.5	0.5	0.5	0.5	0.5	0.5	0.5	0.5	0.5	0.5	0.5	0.5	0.5	0.5	0.5	0.5	0.5	0.5	0.5	0.5	0.5	0.5	0.5
		右側	1.0	1.0	1.0	1.0	1.0	1.0	1.0	1.0	1.0	1.0	1.0	1.0	1.0	1.0	1.0	1.0	1.0	1.0	1.0	1.0	1.0	1.0	1.0	1.0	1.0	1.0	1.0
中央分離帯																													
側溝	左側	(0.5)	(0.5)	(0.5)																									
	右側			0.0																									
主要工物			115x2.0																										
路面種別	As																					As・as					as		
舗装区間番号	1 100.0	2 43.9	3 2.7	4 53.4	5 100.0																	6 100.0						7 29.0	8 71.0

路線名	一般県道長府前田線
図面名	324611006-00
作成年月日	2012年3月31日
縮尺	1/1000
図面番号	006-00
事務所名	下関土木建築事務所