


① 現道 2 現道(分離) 3 旧道 4 新道 5 専用自歩道

平面図 縮尺千分の一

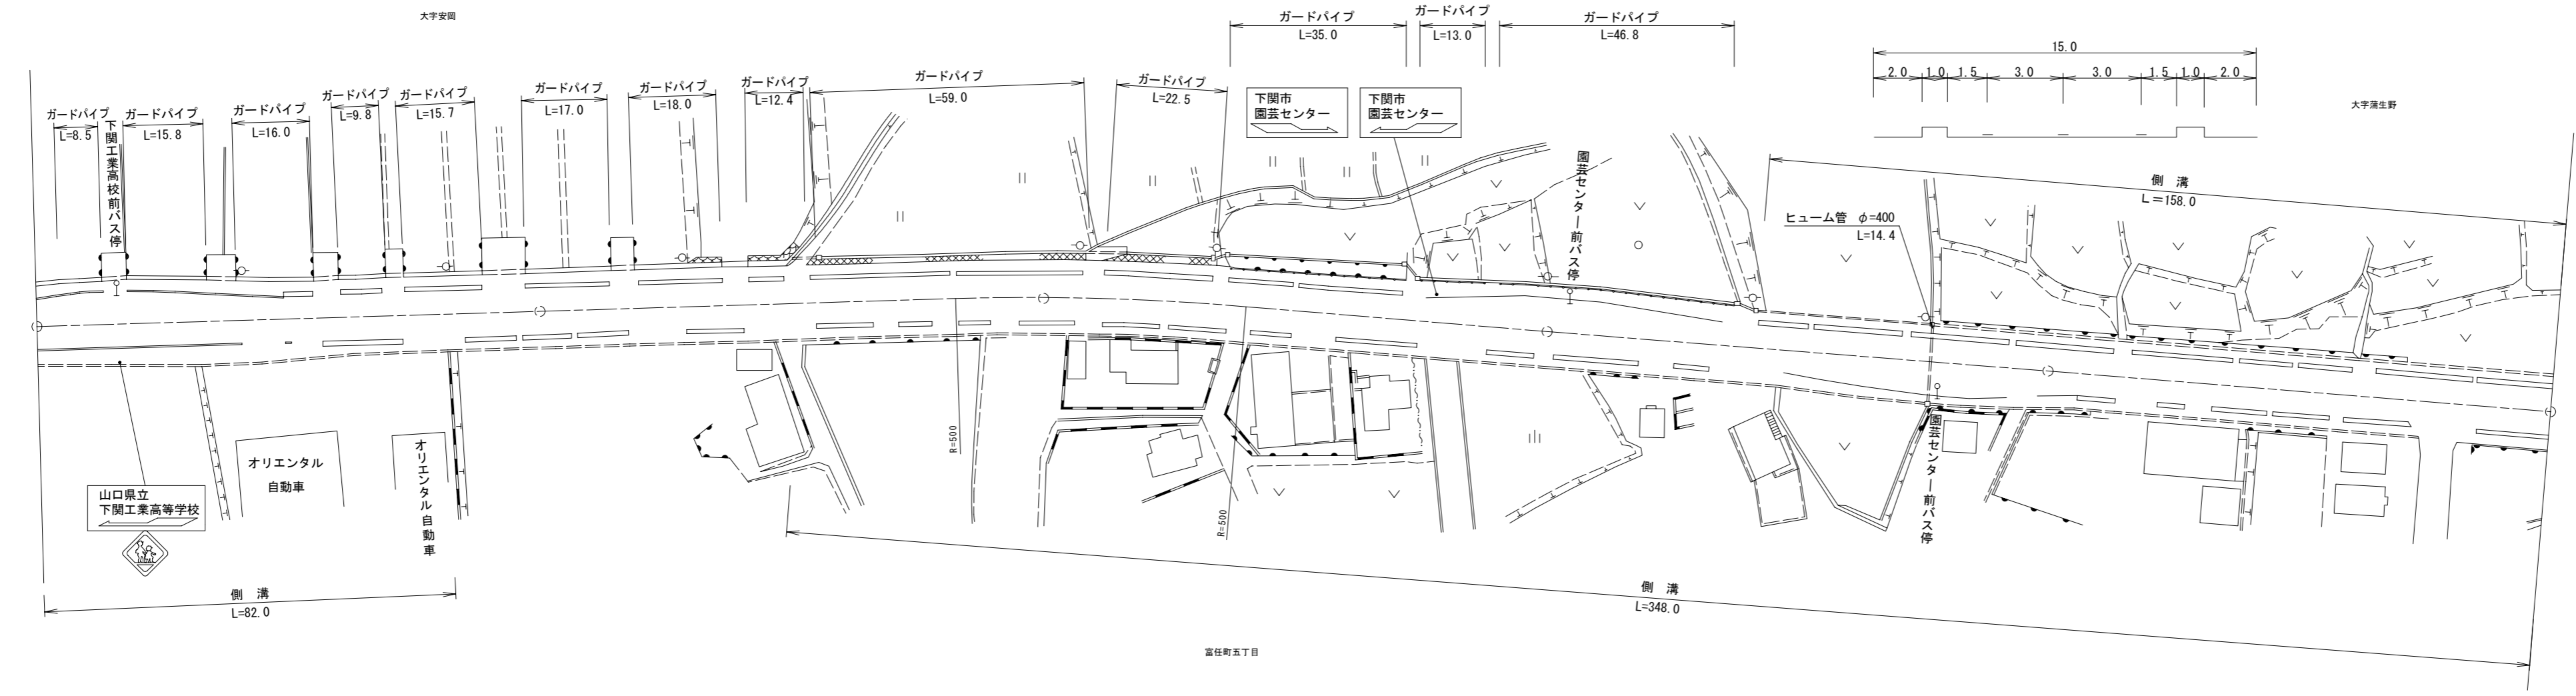

道路台帳修正履歴

カルテ番号	修正内容	調整年月日	業者名
	転記	1996.02.01	天野測量
2009-11-007	ガードパイプ設置	2010.03.31	天野測量

区間番号	100.0																																						200.0										300.0										400.0										500.0	
	1	2	3	4	5	6	7	8	9	10	11	12	13	14	15	16	17	18	19	20	21	22	23	24	25	26	27	28	29	30	31	32	33	34	35	36	37	38																																
点間距離	4.5	4.5	15.0	5.0	7.5	7.5	5.0	30.0	21.0	48.0	4.0	35.0	13.0	41.0	34.0	5.0	5.0	5.0	5.0	5.0	10.0	6.0	6.5	6.5	6.0	6.0	4.0	6.0	6.5	6.5	15.0	5.0	5.0	5.0	5.0	69.0	26.0																																	
全幅員	15.5	15.8	16.0	16.8	16.8	16.5	16.2	15.8	15.0	15.0	15.7	15.0	15.0	15.0	15.0	15.0	15.5	15.8	15.5	15.2	16.0	15.8	15.5	15.2	15.0	15.0	15.0	15.2	15.5	15.8	16.0	16.0	16.0	15.0	15.8	15.0	15.0																																	
全幅員内訳	車道	7.0	7.5	8.0	7.5	7.0	6.5	6.0	6.0	6.0	6.0	6.0	6.0	6.0	6.0	6.0	6.5	7.0	7.5	8.0	8.0	7.5	7.0	6.5	6.0	6.0	6.0	6.5	7.0	7.5	8.0	8.0	8.0	6.0	6.0	6.0																																		
	歩道	2.5	2.3	2.0	2.0	2.5	2.7	3.0	3.0	3.0	3.0	3.0	3.0	3.0	3.0	3.0	2.7	2.5	2.3	2.0	2.0	2.3	2.5	2.7	3.0	3.0	3.0	3.0	3.0	3.0	3.0	3.0	3.0	3.0	3.0	3.0																																		
	左側	3.0	3.0	3.0	3.8	4.0	4.0	4.0	3.0	3.0	3.0	3.0	3.0	3.0	3.0	3.0	3.0	3.0	3.0	3.0	3.0	3.0	3.0	3.0	3.0	3.0	3.0	3.0	3.0	3.0	3.0	3.0	3.0	3.0	3.0	3.0	3.0																																	
	右側	1.5	1.5	1.5	1.5	1.5	1.5	1.5	1.5	1.5	1.5	1.5	1.5	1.5	1.5	1.5	1.5	1.5	1.5	1.5	1.5	1.5	1.5	1.5	1.5	1.5	1.5	1.5	1.5	1.5	1.5	1.5	1.5	1.5	1.5	1.5	1.5																																	
	中央	
側溝	(0.5)	(0.5)	(0.5)	(0.5)	(0.5)	(0.5)	(0.5)	(0.5)	(0.5)	(0.5)	(0.5)	(0.5)	(0.5)	(0.5)	(0.5)	(0.5)	(0.5)	(0.5)	(0.5)	(0.5)	(0.5)	(0.5)	(0.5)	(0.5)	(0.5)	(0.5)	(0.5)	(0.5)	(0.5)	(0.5)	(0.5)	(0.5)	(0.5)	(0.5)	(0.5)	(0.5)																																		
その他	
主要工物	
路面種別	AS																																				AS																																	
舗装区番号			1							2																											5																																	

路線名	一般県道安岡港長府線
図面名	324711003-00
作成年月日	2010年3月31日
縮尺	1/1000
図面番号	003-00
事務所名	下関土木建築事務所