


① 現道 2 現道(分離) 3 旧道 4 新道 5 専用自歩道

平面図 縮尺千分の一

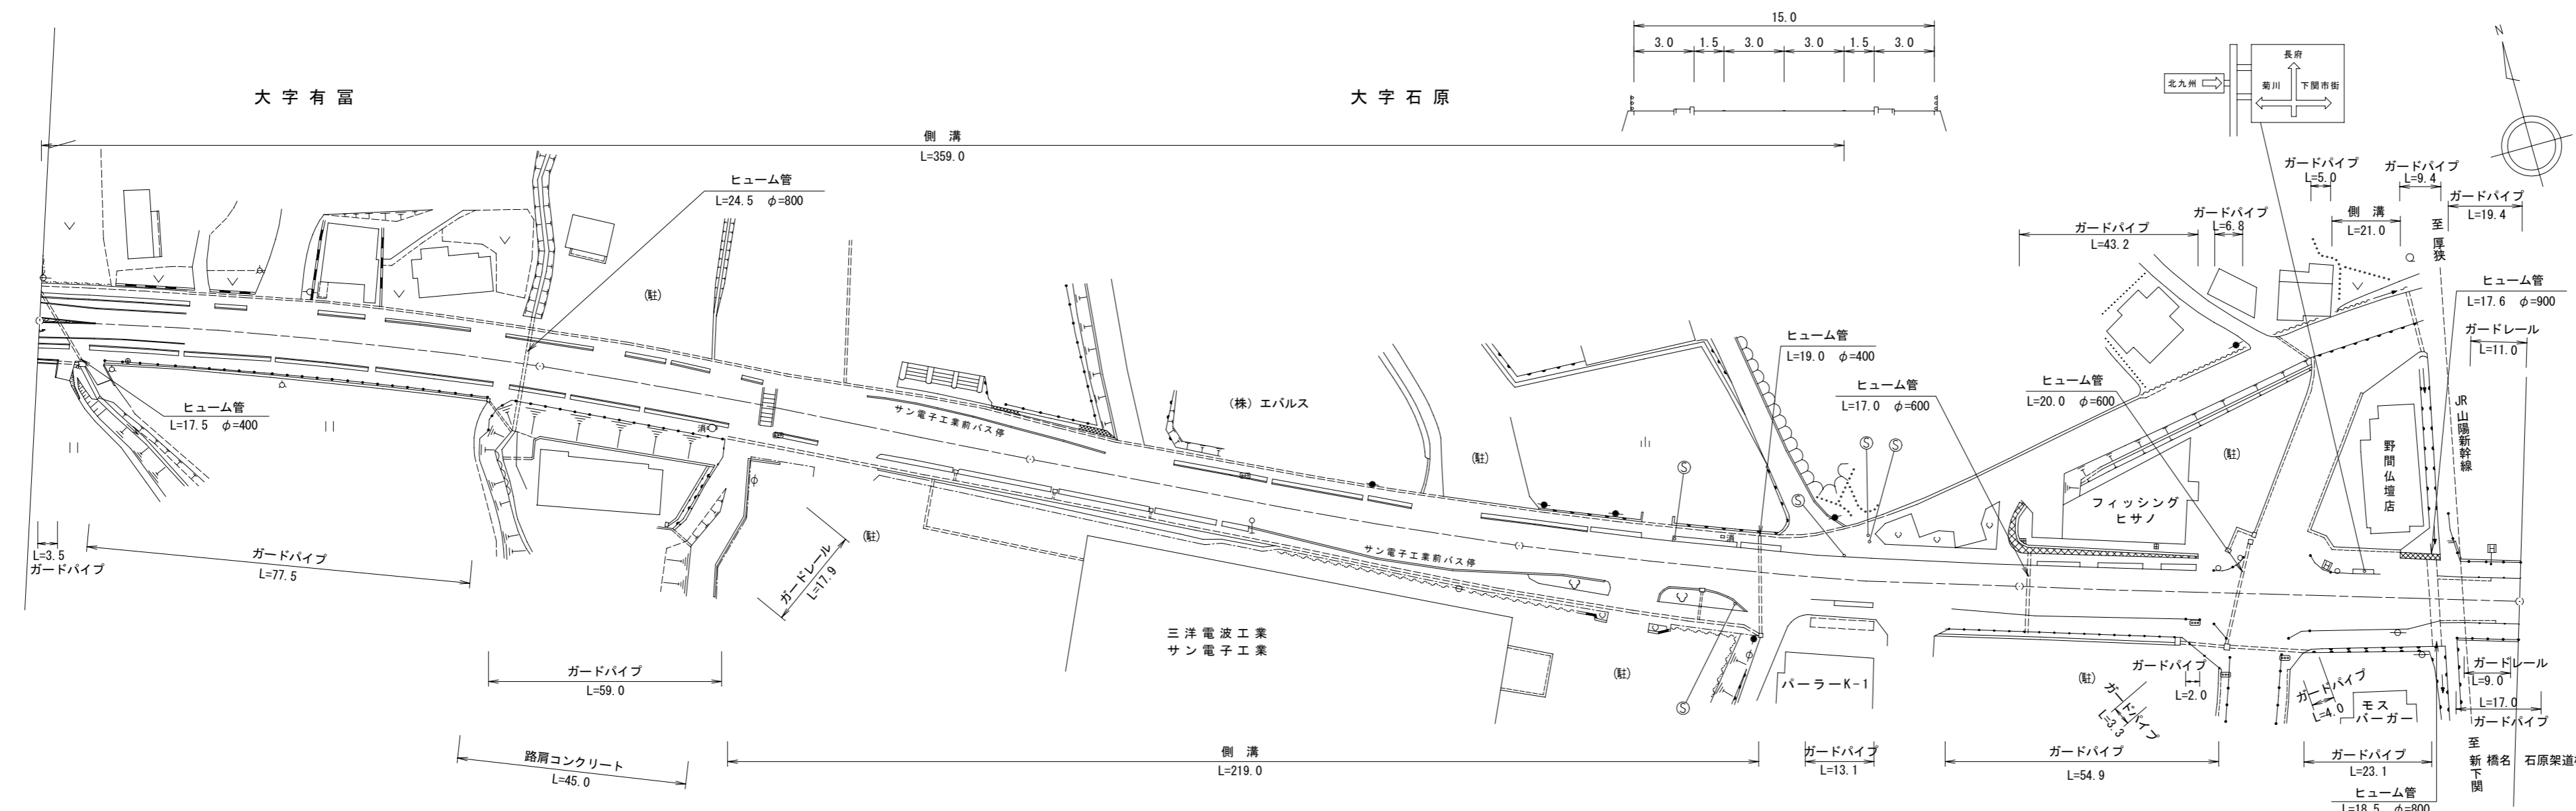

区間番号	100.0		200.0										300.0										400.0										500.0																
	1-1	1-2	2	3	4	5	6	7	8	9	10	11	12	13	14	15	16	17	18	19	20	21	22	23	24	25	26	27	28	29	30	31	32	33	34	35	36	37	38	39	40	41	42	43					
点間距離	11.0		89.0			41.0	5.0	6.0	6.0	8.0	16.0	7.0	5.0	7.0	7.0	14.0	17.0	6.0	6.0	6.0	7.0	15.0	5.0	5.0	5.0	6.0	38.0	14.0	11.0	10.0	12.0	7.0	6.0		28.0	4.0	4.0	21.0	10.0	4.0	3.0	3.0	3.0	11.0					
全幅員	全幅員	15.0	15.0	15.0	15.0	15.3	15.5	15.7	16.0	16.0	16.0	15.7	15.5	15.3	15.0	15.0	15.0	15.3	15.5	15.7	16.0	16.0	16.4	16.8	17.0	17.5	18.0	18.2	15.0	15.5	15.9	16.17	16.4		18.1	18.6	18.9	19.8	19.6	17.1	16.8	15.6	15.0	15.0					
	車道	6.9	6.0	6.0	6.0	6.5	7.0	7.5	8.0	8.0	8.0	7.5	7.4	7.0	6.5	6.0	6.0	6.5	7.0	7.5	8.0	8.0	8.0	7.5	7.0	6.6	6.0	5.5	5.5	6.0	6.5	6.77	7.0		6.9	7.4	7.9	8.4	8.1	7.0	6.6	6.0	6.0						
	歩道	2.9	3.0	3.0	3.0	2.8	2.5	2.2	2.0	2.0	2.0	2.0	2.4	2.5	2.8	3.0	3.0	3.0	3.0	3.0	3.0	3.0	3.0	3.0	3.0	3.0	3.0	3.0	3.5	3.5	3.0	3.0	3.0		3.0	3.0	3.0	3.0	3.0	3.0	3.0	3.0	3.0	3.0					
	左側	[2]	[2]	[2]	[2]	[2]	[2]	[2]	[2]	[2]	[2]	[2]	[2]	[2]	[2]	[2]	[2]	[2]	[2]	[2]	[2]	[2]	[2]	[2]	[2]	[2]	[2]	[2]	[2]	[2]	[2]	[2]	[2]		[2]	[2]	[2]	[2]	[2]	[2]	[2]	[2]	[2]	[2]					
	右側	[2]	[2]	[2]	[2]	[2]	[2]	[2]	[2]	[2]	[2]	[2]	[2]	[2]	[2]	[2]	[2]	[2]	[2]	[2]	[2]	[2]	[2]	[2]	[2]	[2]	[2]	[2]	[2]	[2]	[2]	[2]	[2]		[2]	[2]	[2]	[2]	[2]	[2]	[2]	[2]	[2]	[2]	[2]				
路肩	1.0	1.5	1.5	1.5	1.5	1.5	1.5	1.5	1.5	1.5	1.5	1.5	1.5	1.5	1.5	1.5	1.5	1.5	1.5	1.5	1.5	1.5	1.5	1.5	1.5	1.5	1.5	1.5	1.5	1.5	1.5	1.5		1.5	1.5	1.5	1.5	1.5	1.5	1.5	1.5	1.5	1.5	1.5					
中央	
側溝	(0.6)	(0.6)	(0.6)	(0.6)	(0.6)	(0.6)	(0.6)	(0.6)	(0.6)	(0.6)	(0.6)	(0.6)	(0.6)	(0.6)	(0.6)	(0.6)	(0.6)	(0.6)	(0.6)	(0.6)	(0.6)	(0.6)	(0.6)	(0.6)	(0.6)	(0.6)	(0.6)	(0.6)	(0.6)	(0.6)	(0.6)	(0.6)		(0.6)	(0.6)	(0.6)	(0.6)	(0.6)	(0.6)	(0.6)	(0.6)	(0.6)	(0.6)	(0.6)	(0.6)				
その他	
主要	AS	
路面	AS	
舗装		1	2	3	4	5	

道路台帳修正履歴

カルテ番号	修正内容	調整年月日	業者名
	転記	2003.03.15	天野測量
	橋梁諸元変更	2010.03.31	天野測量
2010-11-006	市道規格に伴う改良工事	2011.03.31	天野測量

路線名	一般県道安岡港長府線
図面名	324711008-00
作成年月日	2011年3月31日
縮尺	1/1000
図面番号	008-00
事務所名	下関土木建築事務所