


標題	路線コード	248	図面コード	007-00	路線名	一般県道下関港安岡線	県名	山口県	地名	下関市後田町二丁目・三丁目・五丁目	図面番号	5	① 現道 2 現道(分離) 3 旧道 4 新道 5 専用自歩道
----	-------	-----	-------	--------	-----	------------	----	-----	----	-------------------	------	---	---------------------------------

平面図  
縮尺千分の一

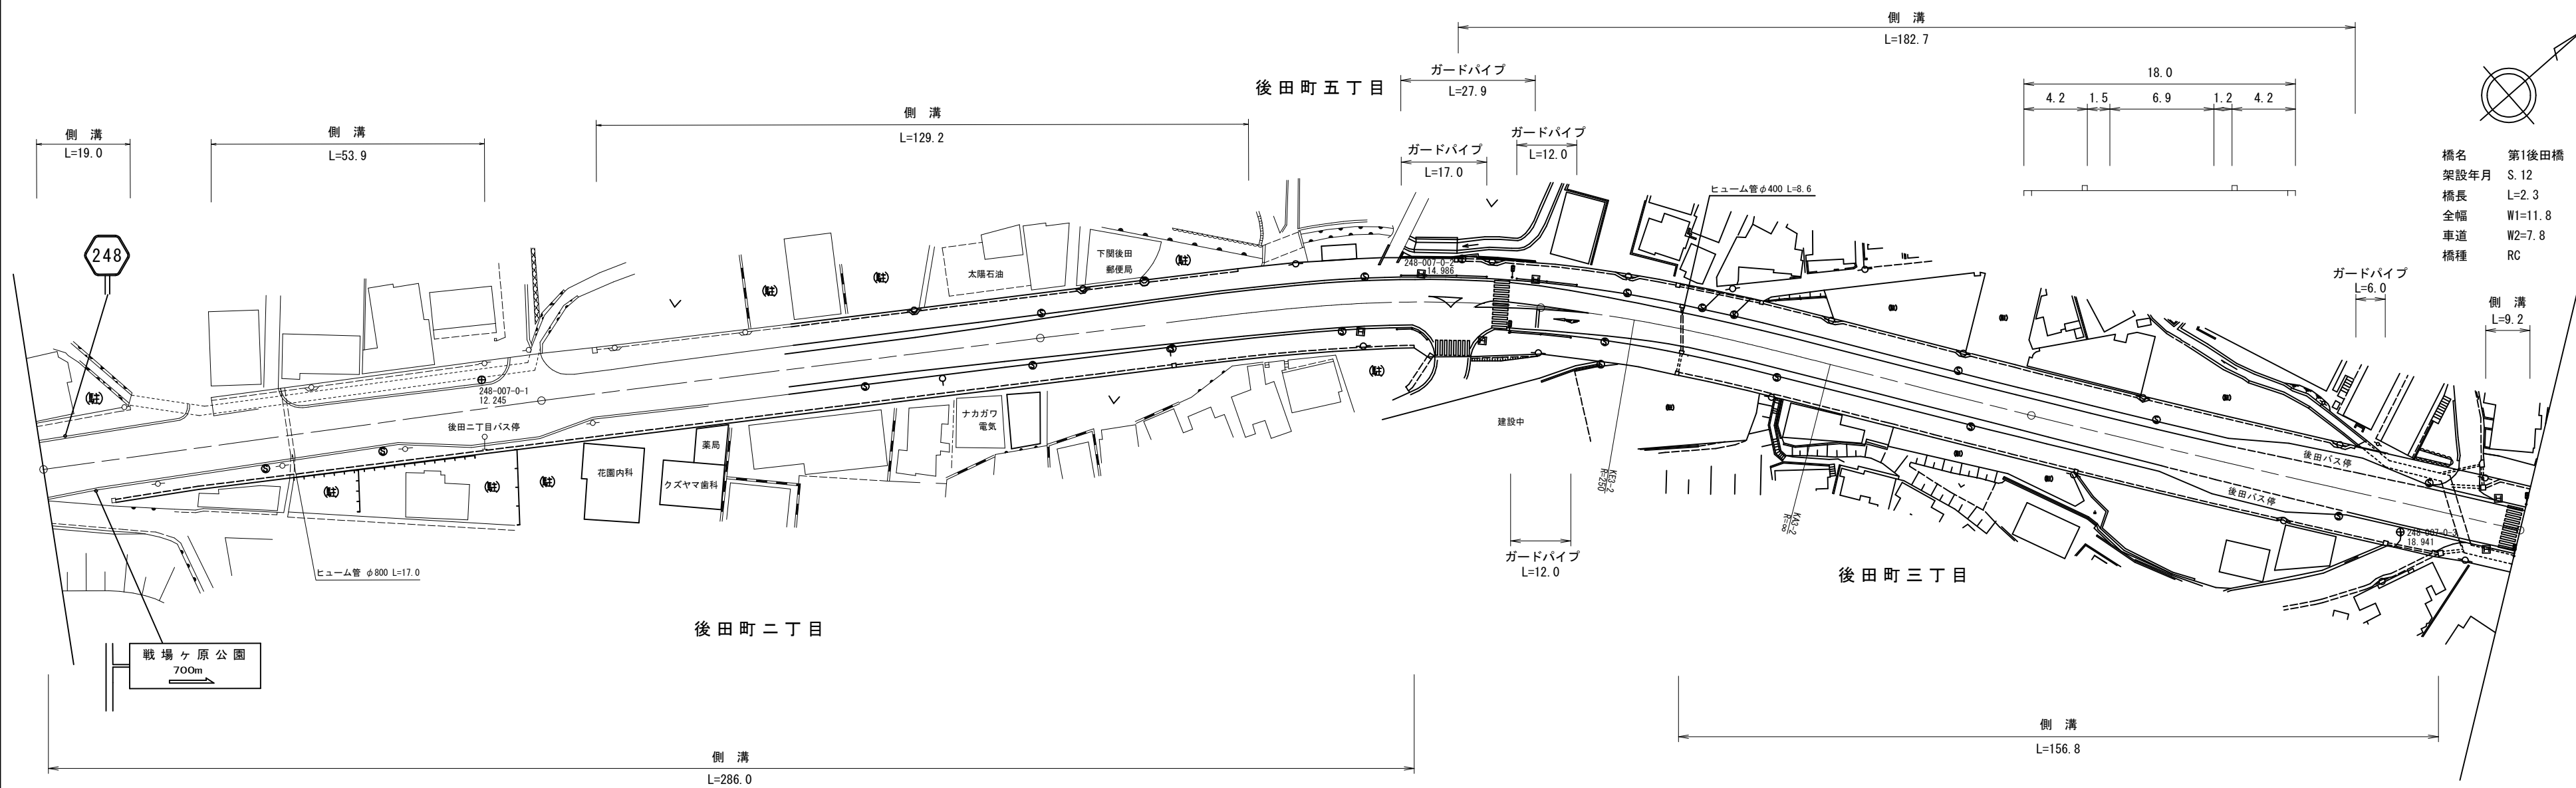

道路台帳修正履歴

カルテ番号	修正内容	調整年月日	業者名
	転記	2000.03.15	天野測量
2012-11-007	歩道設置	2013.03.31	天野測量
2013-00-093	橋梁名称変更	2013.3.31	宇部建設

橋名 第1後田橋  
架設年月 S.12  
橋長 L=2.3  
全幅 W1=11.8  
車道 W2=7.8  
橋種 RC

区間番号	100.0	
	1	2	3	4	5	6	7	8	9	10	11	12	13	14	15	16	17	18	19	20	21	22	23	24	25	26	27	28	29	30	31	32	33	34	35	36	37	38				
点間距離	13.0		59.0	3.0	3.0	3.0	4.0	15.0	3.0	4.0	4.0	61.3	24.7	26.1	14.6	24.6	9.3	2.6	6.2	2.8	4.9	8.9	25.5	3.4	14.2	56.9	11.7	15.6	11.1	12.7	2.4	10.6	10.6	4.7	6.3	3.1	8.9					
全幅員	全幅員	18.2		18.5	18.5	18.5	18.0	18.4	18.4	18.5	18.5	18.0	18.0	18.0	18.1	18.1	17.9	19.6	19.5	19.4	19.1	18.1	17.9	18.0	18.1	17.9	18.0	18.0	18.0	18.0	18.0	18.0	17.9	17.8	17.8	17.7	17.6	17.5				
	車道	7.0		7.0	7.0	7.0	6.7	10.0	10.0	10.0	10.0	6.7	7.7	8.7	9.1	9.1	9.0	9.1	9.1	9.1	9.0	8.8	6.7	6.6	6.6	6.6	6.7	6.9	9.4	10.6	9.1	8.3	8.3	8.3	8.3	8.1	8.1					
	歩道	3.8		3.8	3.8	3.8	4.2	4.2	4.2	4.2	4.2	4.2	4.2	4.2	4.1	4.1	4.1	4.2	4.2	4.2	4.2	4.2	4.2	4.2	4.2	4.2	4.2	4.2	4.2	4.2	4.2	4.2	4.2	4.2	4.2	4.2	4.2	4.2	4.2			
	左側	1.5		1.5	1.5	1.5	1.5	1.5	1.5	1.5	1.5	1.5	1.4	1.0	0.9	0.7	0.5	0.5	0.5	0.5	0.5	0.5	0.6	1.4	1.5	1.5	1.5	1.2	1.2	1.2	1.2	1.2	1.2	1.2	1.2	1.2	1.2	1.2	1.2	1.2		
	右側	1.7		1.5	1.5	1.5	1.5	1.5	1.5	1.5	1.5	1.5	1.4	1.0	0.9	0.7	0.5	0.5	0.5	0.5	0.5	0.5	0.6	1.4	1.5	1.5	1.5	1.2	1.2	1.2	1.2	1.2	1.2	1.2	1.2	1.2	1.2	1.2	1.2	1.2	1.2	
中央分離帯	
側溝	左側	(0.45)		(0.45)	(0.45)	(0.45)	(0.45)	(0.5)	(0.5)	(0.5)	(0.5)	(0.5)	(0.5)	(0.5)	(0.5)	(0.5)	(0.5)	(0.5)	(0.5)	(0.5)	(0.5)	(0.5)	(0.5)	(0.5)	(0.5)	(0.5)	(0.5)	(0.5)	(0.5)	(0.5)	(0.5)	(0.5)	(0.5)	(0.5)	(0.5)	(0.5)	(0.5)	(0.5)	(0.5)	(0.5)		
	右側	(0.7)		(0.5)	(0.5)	(0.5)	(0.5)	(0.5)	(0.5)	(0.5)	(0.5)	(0.5)	(0.5)	(0.5)	(0.5)	(0.5)	(0.5)	(0.5)	(0.5)	(0.5)	(0.5)	(0.5)	(0.5)	(0.5)	(0.5)	(0.5)	(0.5)	(0.5)	(0.5)	(0.5)	(0.5)	(0.5)	(0.5)	(0.5)	(0.5)	(0.5)	(0.5)	(0.5)	(0.5)	(0.5)	(0.5)	
その他	
主要工造物	11180-0	
路面種別	AS																																							AS		
舗装区間番号		1										2																												7	8	
		100.0										100.0																											23	12.0		

路線名	一般県道下関港安岡線
図面名	324811007-00
作成年月日	2016年3月31日
縮尺	1/1000
図面番号	007-00
事務所名	下関土木建築事務所