


標題	路線コード	250	図面コード	004-00	路線名	一般県道南風泊港線	県名	山口県	地名	下関市彦島西山町	図面番号	4	① 現道 2 現道(分離) 3 旧道 4 新道 5 専用自歩道
----	-------	-----	-------	--------	-----	-----------	----	-----	----	----------	------	---	---------------------------------

平面図
縮尺千分の一

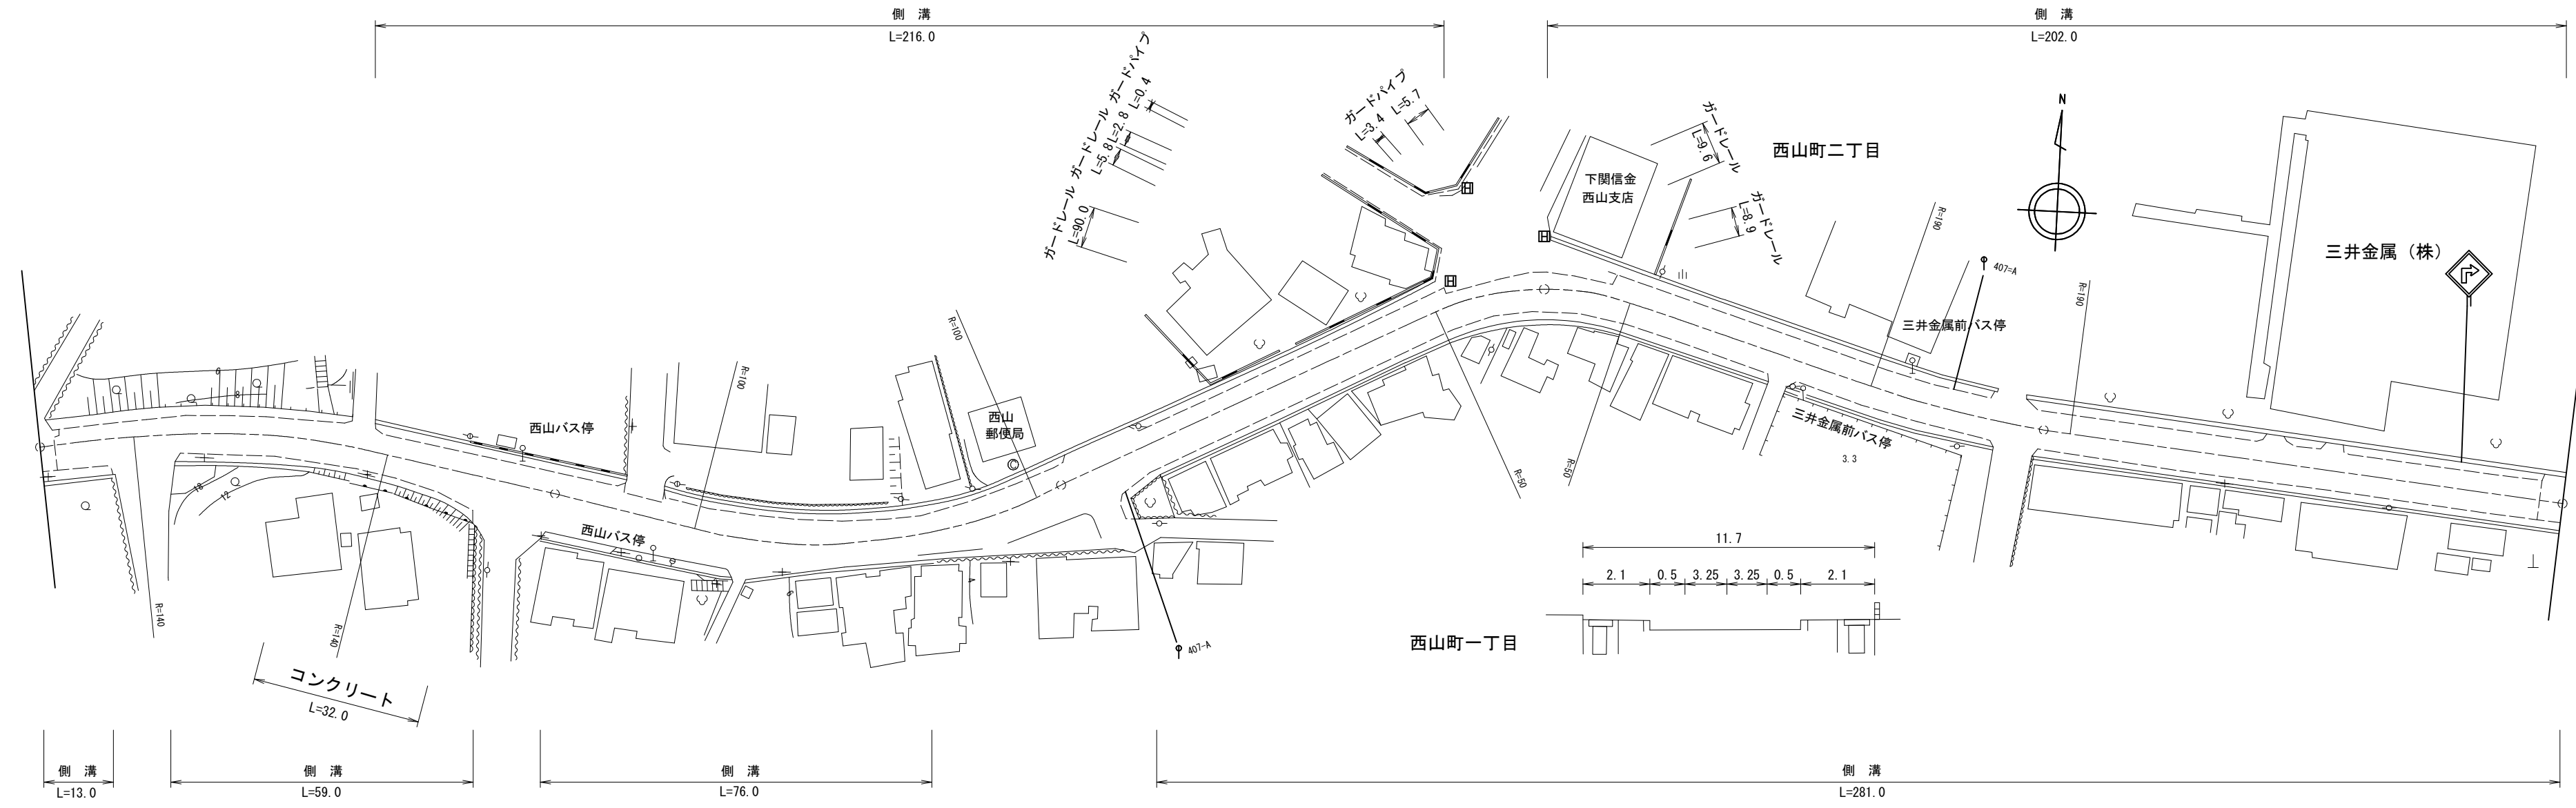

道路台帳修正履歴

カルテ番号	修正内容	調整年月日	業者名
	転記	1996.03.10	天野測量
2017-11-042	ベクタ変換	2018.03.31	天野測量

区間番号	100.0																												200.0																												300.0																												400.0																												500.0																											
点間距離	2.0	2.0	12.0	12.0	37.0	4.0	4.0	5.0	5.0	5.0	6.0	8.0	13.0	23.0	5.0	5.0	5.0	4.0	17.0	11.0	17.0	18.0	65.0	17.0	12.0	79.0	9.0	96.0	4.0	
全幅員	12.9	12.1	10.6	11.2	11.9	11.8	12.3	12.8	13.7	14.2	14.6	15.0	15.0	15.0	14.5	13.7	13.2	12.7	12.7	16.2	11.8	12.8	12.2	12.5	12.8	11.7	11.7	11.7	11.7	
全幅員内訳	車道	6.5	6.5	6.0	6.0	6.5	7.5	8.0	8.5	9.0	9.4	9.8	10.2	9.8	9.3	8.5	8.0	7.5	7.0	7.0	6.5	6.5	6.5	6.5	6.5	6.5	6.5	6.5	6.5	
	歩道	2.8	2.0	2.0	2.0	2.2	2.2	2.2	2.2	2.2	2.2	2.2	2.2	2.2	2.2	2.2	2.2	2.2	2.2	2.2	2.2	2.2	2.2	2.2	2.2	2.1	2.1	2.1	2.1	
	路側	0.5	0.5	
	路内	0.5	0.5	0.5	0.5	0.5	0.5	0.5	0.5	0.5	0.5	0.5	0.5	0.5	0.5	0.5	0.5	0.5	0.5	0.5	0.5	0.5	0.5	0.5	0.5	0.5	0.5	0.5	0.5	0.5	
	中央	
側溝	0.0	0.0	0.0	0.0	0.0	0.0	0.0	0.0	0.0	0.0	0.0	0.0	0.0	0.0	0.0	0.0	0.0	0.0	0.0	0.0	0.0	0.0	0.0	0.0	0.0	0.0	0.0	0.0	0.0	0.0	
その他	
主要工物	
路面種別	AS																													AS	
舗装区間番号	1	2										3										4										5										6										7	
	2.0	98.0										100.0										100.0										100.0										96.0										4.0	

路線名	一般県道南風泊港線
図面名	325011004-00
作成年月日	2018年3月31日
縮尺	1/1000
図面番号	004-00
事務所名	下関土木建築事務所