


標題	路線コード	255	図面コード	003-00	路線名	一般県道田倉新下関(停)線	県名	山口県	地名	下関市秋根上町二丁目・三丁目	図面番号	3	① 現道 2 現道(分離) 3 旧道 4 新道 5 専用自歩道
----	-------	-----	-------	--------	-----	---------------	----	-----	----	----------------	------	---	---------------------------------

平面図
縮尺千分の一

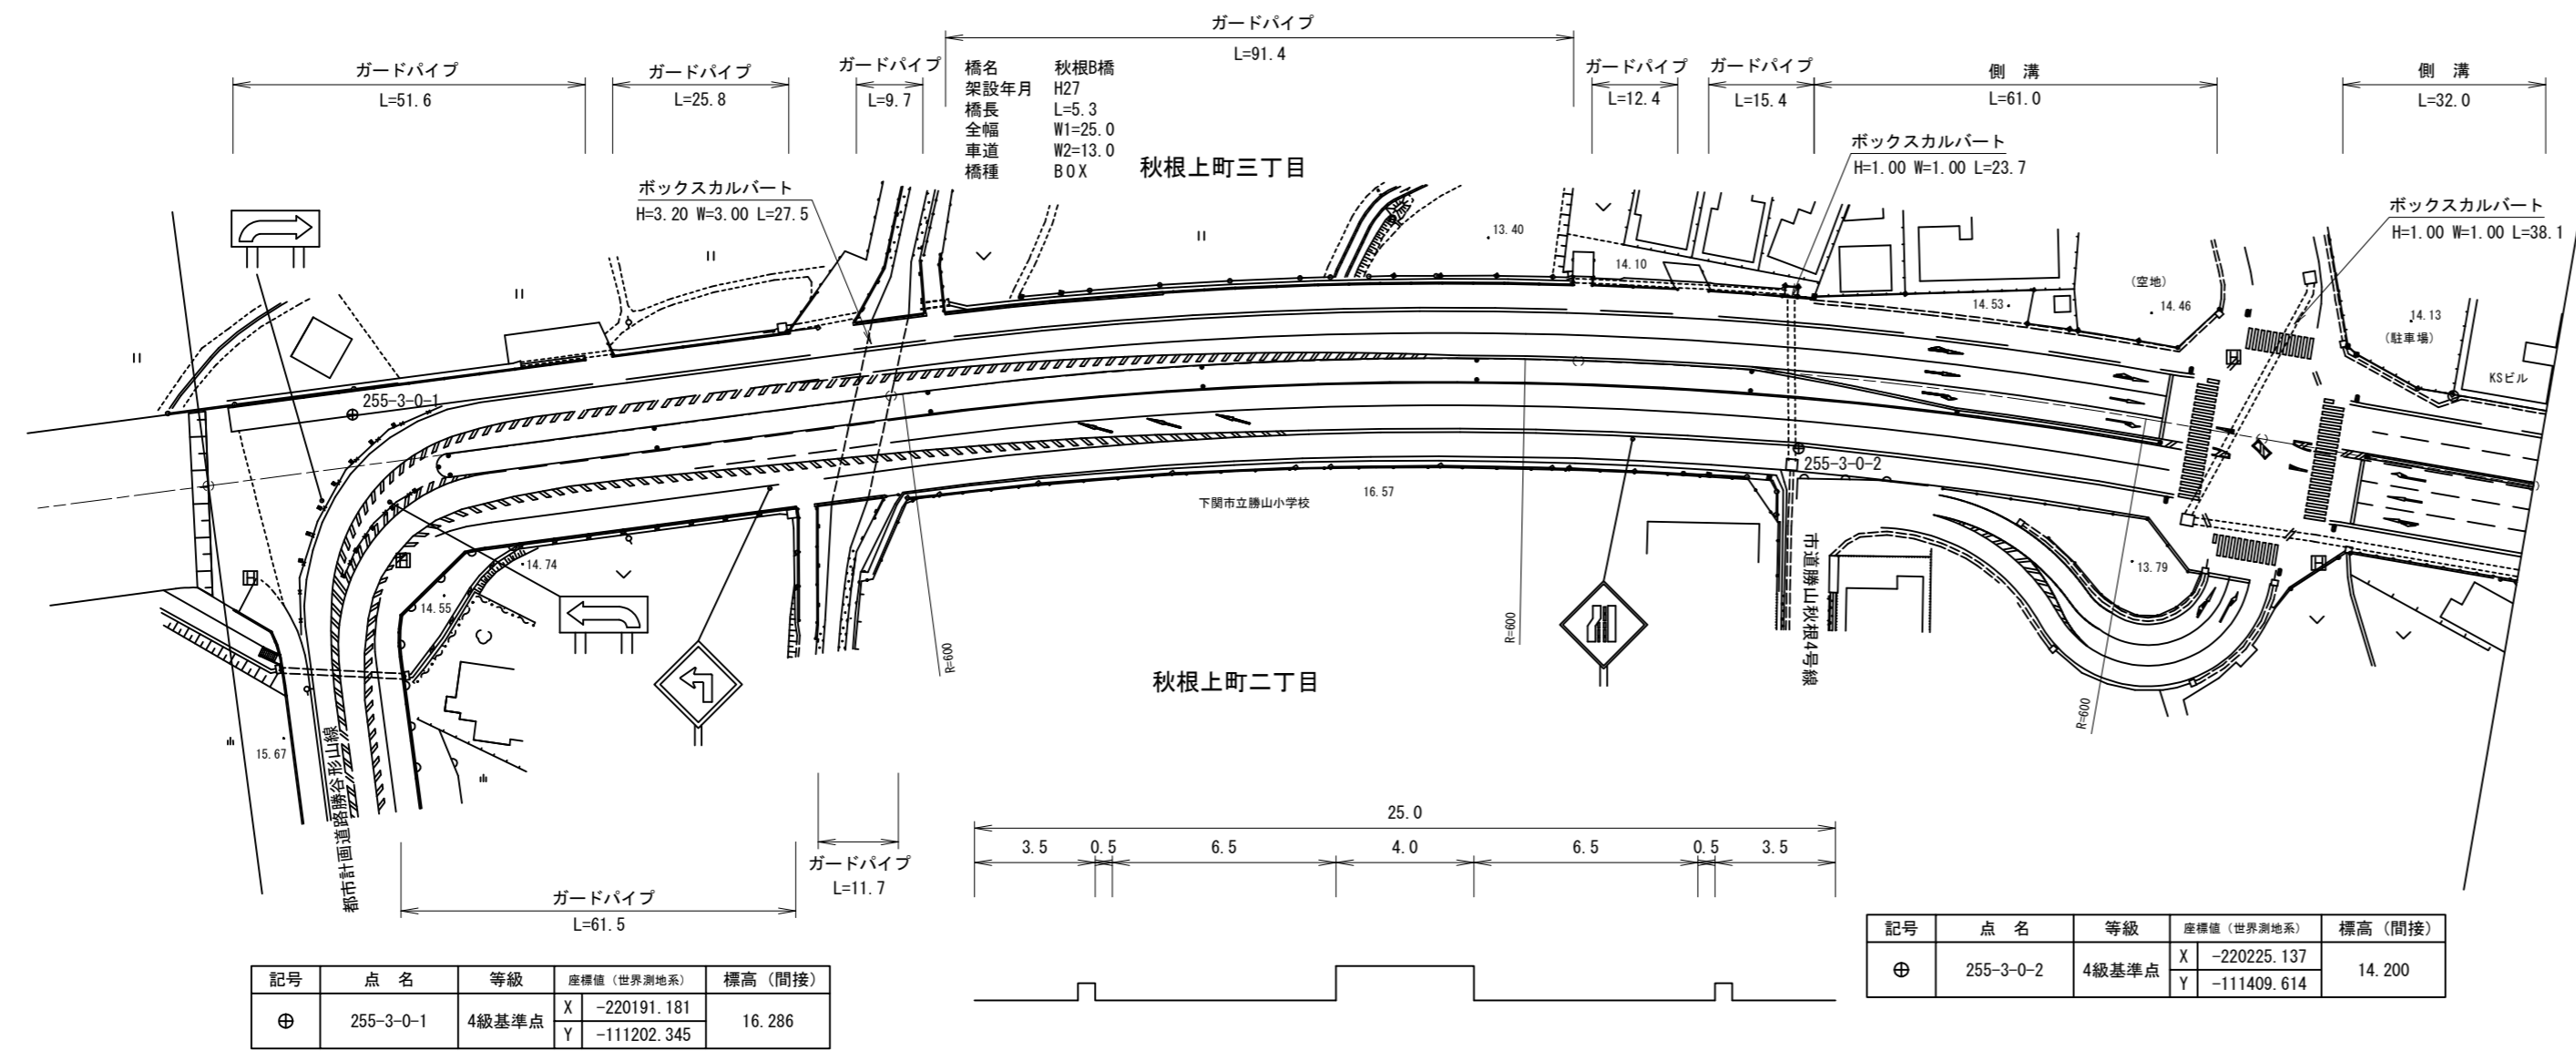

記号	点名	等級	座標値(世界測地系)	標高(間接)
⊕	255-3-0-1	4級基準点	X -220191.181 Y -111202.345	16.286

記号	点名	等級	座標値(世界測地系)	標高(間接)
⊕	255-3-0-2	4級基準点	X -220225.137 Y -111409.614	14.200

道路台帳修正履歴

カルテ番号	修正内容	調整年月日	業者名
2015-11-001	新規作成	2016.07.29	天野測量

区間	番号	100.0													200.0													300.0													400.0													500.0												
		1			2			3			4			5			6			7			8			9			10			11			12			13																												
点間	距離	33.2			61.5			5.3			100.0			25.2			8.2			22.3			30.1			3.5			10.7			9.8			5.4			24.8																												
全幅員	全幅員	25.0			25.0			25.0			25.0			25.1			25.1			25.0			25.0			29.2			33.4			31.6			25.0			25.0																												
	車道	左側	17.0			17.0			13.0			13.0			13.0			13.0			16.0			17.0			17.1			17.1			17.0			16.0																														
		右側	3.5			3.5			3.5			3.5			3.5			3.5			3.5			3.5			3.5			3.5			3.5			3.5																														
	歩道	左側	0.5			0.5			0.5			0.5			0.5			0.5			0.5			0.5			0.5			0.5			0.5			0.5																														
		右側	0.5			0.5			0.5			0.5			0.5			0.5			0.5			0.5			0.5			0.5			0.5			0.5																														
路肩	左側	0.0			4.0			4.0			4.0			4.0			3.2			1.0			0.0			0.0			0.0			0.0			0.0																															
	右側	4.0			4.0			4.0			4.0			4.0			4.0			4.0			4.0			4.0			4.0			4.0			4.0																															
中央	分離帯	0.0			0.0			0.0			0.0			0.0			0.0			0.0			0.0			0.0			0.0			0.0			0.0																															
	中央	4.0			4.0			4.0			4.0			4.0			4.0			4.0			4.0			4.0			4.0			4.0			4.0																															
側溝	左側																0.0			0.0			0.0			0.0			0.0			0.0			0.0																															
	右側	
その他	
主要	工作物				1255-D	
路面	種別	AS			AS			AS			AS			AS			AS			AS			AS			AS			AS			AS			AS																															
舗装	区間	1			2			3			4			5	
番号		94.7			5.3			100.0			100.0			40.0	

路線名	一般県道田倉新下関(停)線		
図面名	325511003-00		
作成年月日	2016年7月29日		
縮尺	1/1000	図面番号	003-00
事務所名	下関土木建築事務所		