


標題	路線コード	260	図面コード	022-00	路線名	一般県道宇賀山陽線	県名	山口県	地名	下関市大字吉田	図面番号	22	① 現道 2 現道(分離) 3 旧道 4 新道 5 専用自歩道
----	-------	-----	-------	--------	-----	-----------	----	-----	----	---------	------	----	---------------------------------

平面図  
縮尺千分の一

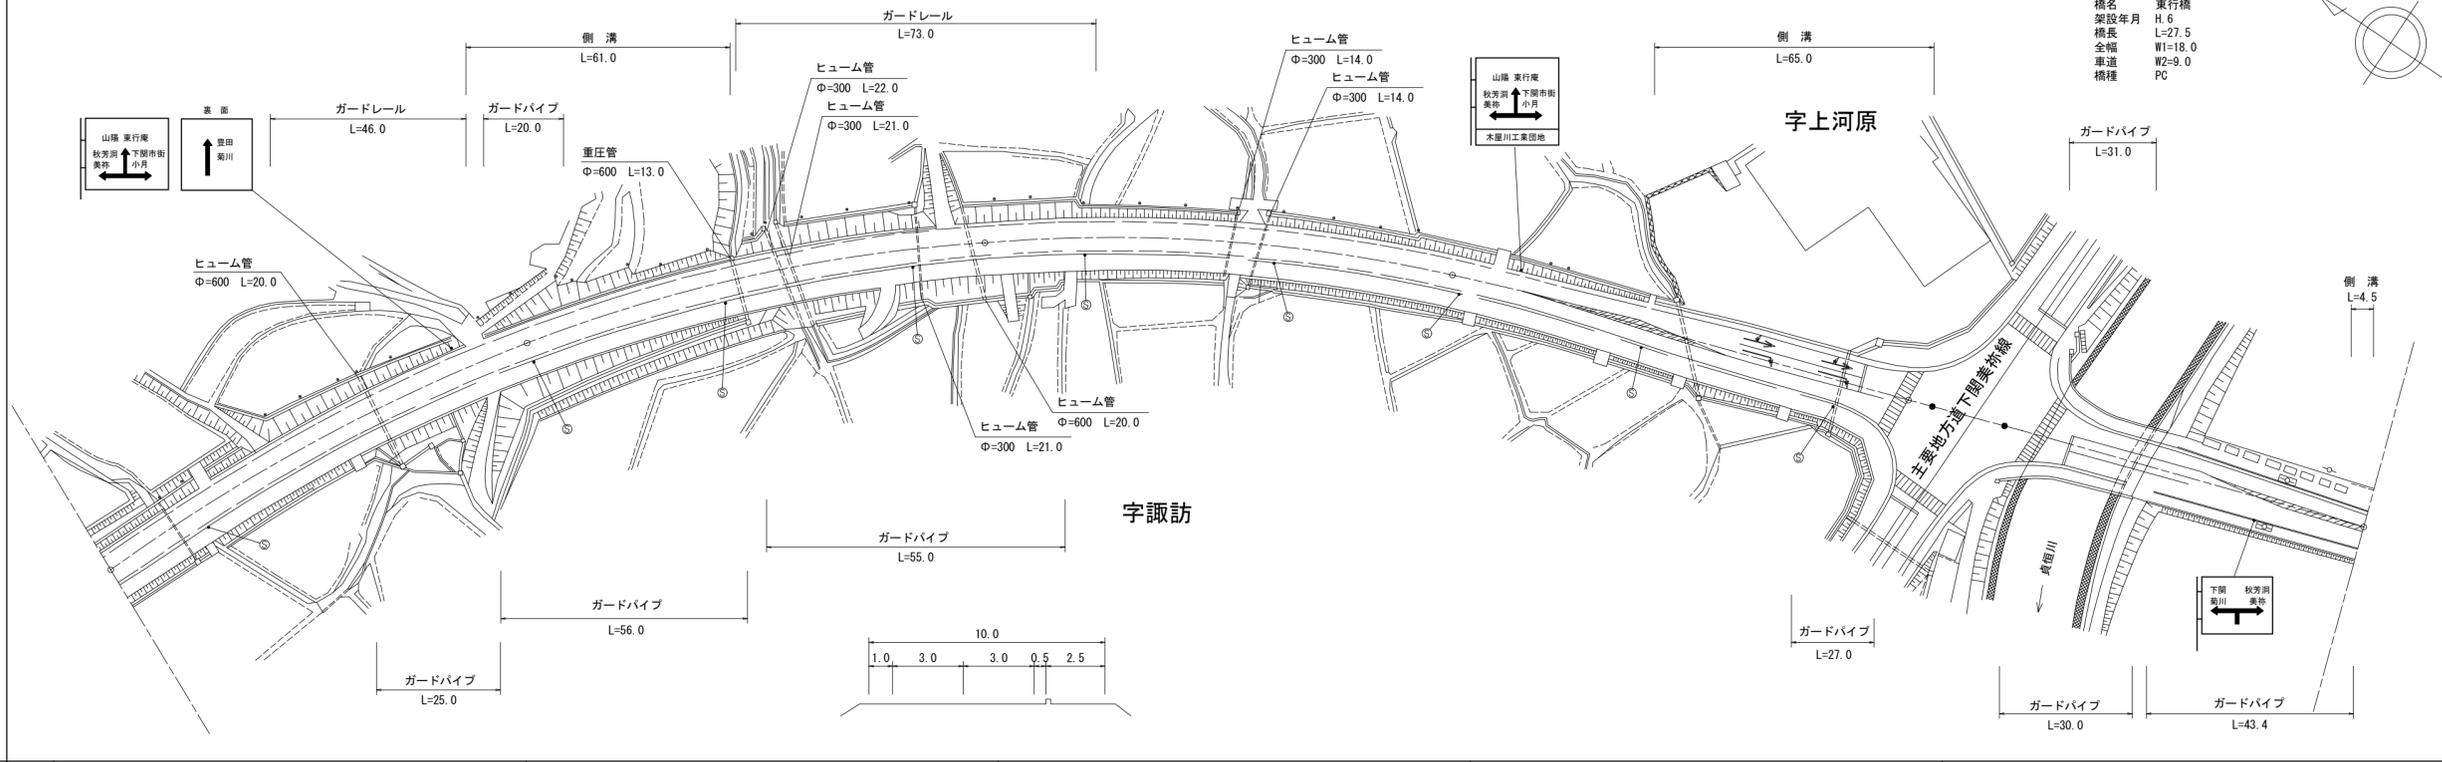

道路台帳修正履歴

カルテ番号	修正内容	調整年月日	業者名
	転記	2003.03.31	天野測量
	橋梁諸元変更	2010.03.31	天野測量
2019-11-023	ベクタ変換	2020.03.31	天野測量

区間	番号	1		2		3		4		5		6		7		8		9		10		11		12		13		14		15		16		17		18		19		20		21		22		23		24		25		26		27		28		29		30	
点間	距離	88.0		12.0		47.0		53.0		100.0		22.0		6.5		6.5		7.0		6.5		6.5		7.0		21.0		7.0		10.0		5.0		2.5		3.5		5.0		5.0		14.0		4.0		4.0		8.0		8.0		8.0		9.5		4.5					
全幅員		11.0		11.5		11.5		11.0		11.0		11.0		11.5		12.0		12.5		13.5		14.0		14.5		14.5		15.6		19.1		24.5		27.5		27.0		24.0		19.5		16.5		15.0		15.0		15.0		14.5		14.0		13.5		13.0		15.5		15.2	
全幅員内訳	車道	6.0		6.0		6.0		6.0		6.0		6.0		6.5		7.0		7.5		8.0		8.5		9.0		9.0		9.0		9.0		9.0		9.0		9.0		9.0		9.0		9.0		9.0		9.0		9.0		9.0		9.0									
	歩道	3.5		3.5		3.5		3.5		3.5		3.5		3.5		3.5		3.5		3.5		3.5		3.5		3.5		3.5		3.5		3.5		3.5		3.5		3.5		3.5		3.5		3.5		3.5		3.5		3.5		3.5									
	左側	1.0		1.5		1.5		1.5		1.5		1.5		1.5		1.5		1.5		1.5		1.5		1.5		1.5		1.5		1.5		1.5		1.5		1.5		1.5		1.5		1.5		1.5		1.5		1.5		1.5											
	右側	0.5		0.5		0.5		0.5		0.5		0.5		0.5		0.5		0.5		0.5		0.5		0.5		0.5		0.5		0.5		0.5		0.5		0.5		0.5		0.5		0.5		0.5		0.5		0.5		0.5											
	中央	-		-		-		-		-		-		-		-		-		-		-		-		-		-		-		-		-		-		-		-		-		-		-		-		-											
側溝	左側	0.0		0.0		0.0		0.0		0.0		0.0		0.0		0.0		0.0		0.0		0.0		0.0		0.0		0.0		0.0		0.0		0.0		0.0		0.0		0.0		0.0		0.0		0.0		0.0		0.0											
その他		-		-		-		-		-		-		-		-		-		-		-		-		-		-		-		-		-		-		-		-		-		-		-		-		-											
主要	工作物	-		-		-		-		-		-		-		-		-		-		-		-		-		-		-		-		-		-		-		-		-		-		-		-		-											
路面	種別	AS	
舗装	区間	1		2		3		4		5		6		7		8		9		10		11		12		13		14		15		16		17		18		19		20		21		22		23		24		25		26		27		28		29		30	
番号		100.0		100.0		100.0		100.0		100.0		100.0		100.0		100.0		100.0		100.0		100.0		100.0		100.0		100.0		100.0		100.0		100.0		100.0		100.0		100.0		100.0		100.0		100.0		100.0		100.0											

路線名	一般県道宇賀山陽線
図面名	326011022-00
作成年月日	2020年3月31日
縮尺	1/1000
図面番号	022-00
事務所名	下関土木建築事務所