


平面図 縮尺千分の一

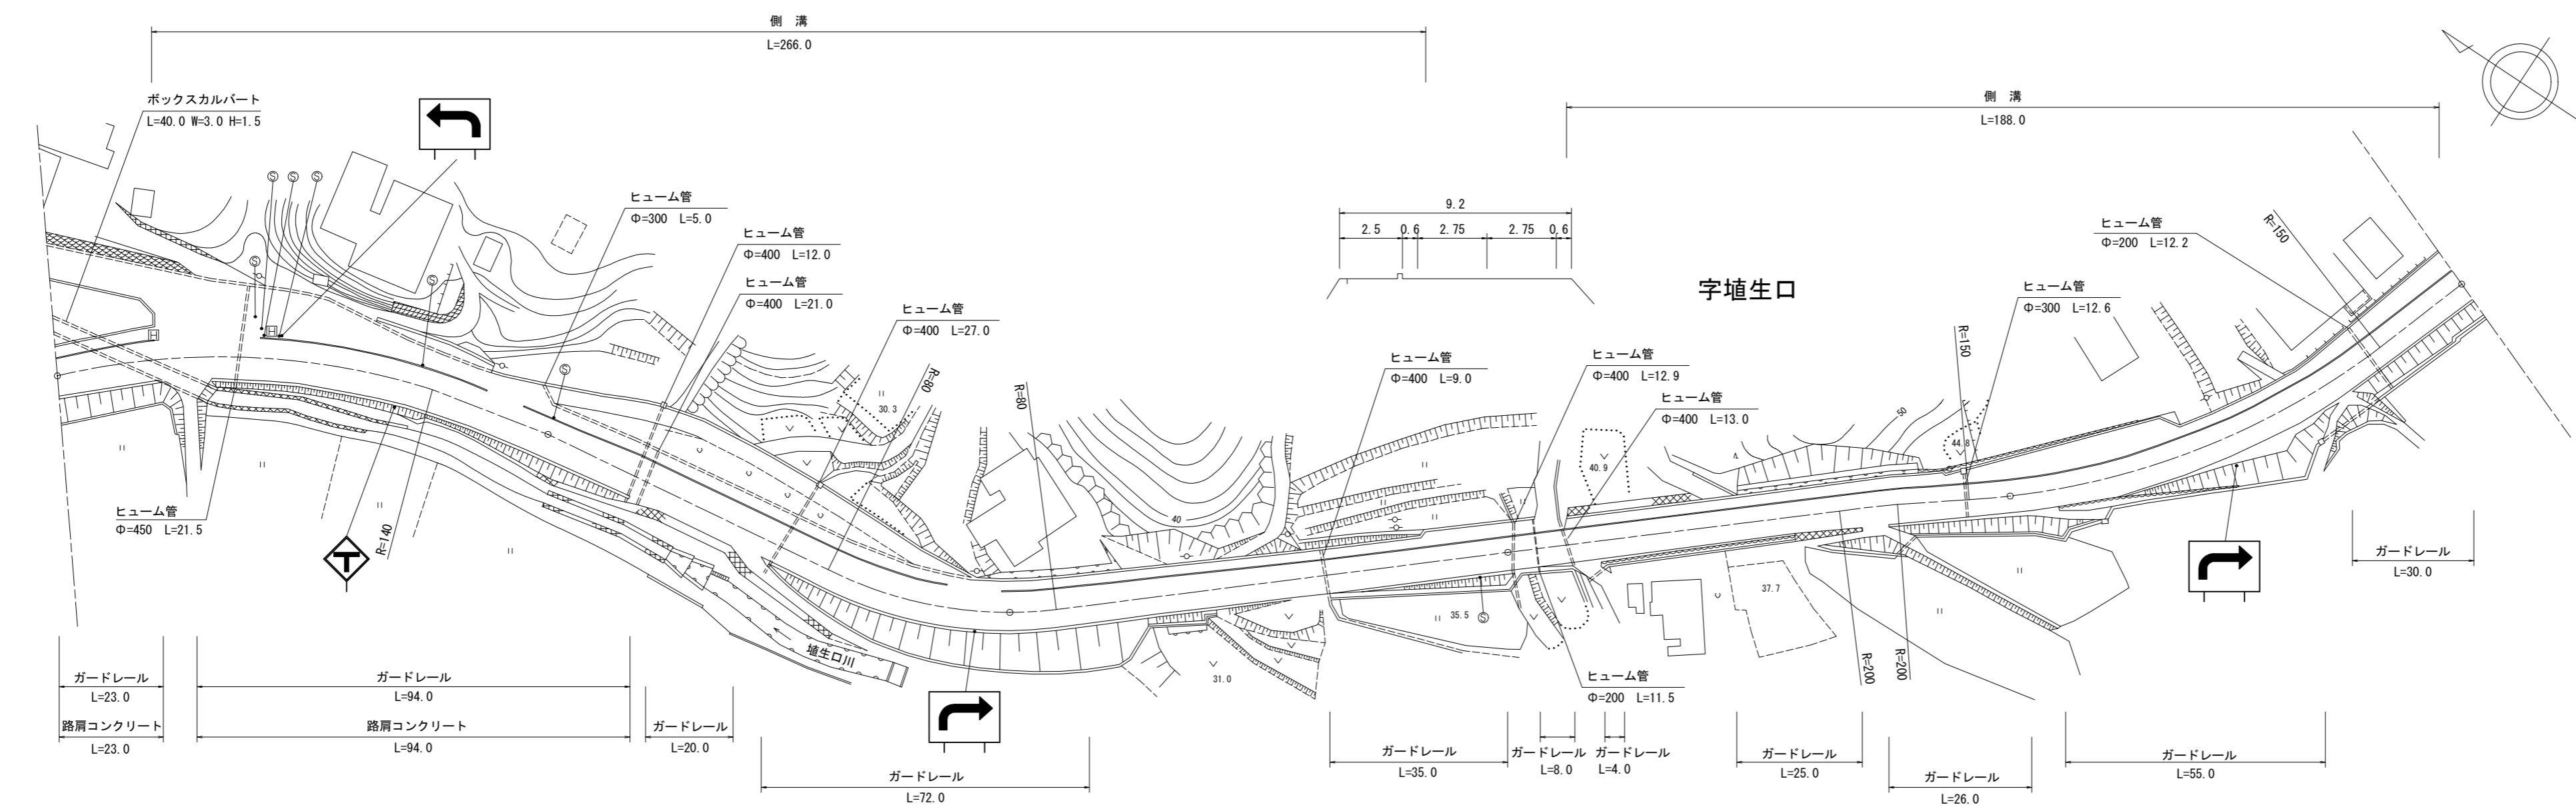

道路台帳修正履歴

カルテ番号	修正内容	調整年月日	業者名
	転記	1998.03.10	天野測量
2019-11-026	ベクタ変換	2020.03.31	天野測量

区間番号	100.0																												
	1	2	3	4	5	6	7	8	8-1	9	10	11	12	13	14	15	16	17	18	19	20	21	22	23	24	25	26	27	28
点間距離	20.0	17.0	10.0	10.0	5.0	5.0	5.0	5.0	8.0	15.0	25.0	16.0	6.0	29.0	14.0	8.0	17.0		67.0	15.0	6.0	6.0		75.0	12.0	34.0	31.0	32.0	
全幅員	全幅員	10.0	10.1	18.1	15.1	14.0	13.5	12.5	12.0	11.5	10.9	10.5	10.3	10.0	10.0	10.1	9.8		9.2	9.5	9.5	9.2		9.2	11.0	12.5	9.4	11.9	
	車道	6.0	6.1	6.1	6.0	6.0	6.0	6.0	6.0	6.0	6.0	6.0	6.0	6.0	6.0	6.0	6.0		5.5	5.5	5.5	5.5		5.5	5.5	5.5	5.5	5.5	
	左側歩道	2.5	2.5	10.5	7.6	6.5	6.0	5.0	4.5	3.4	3.0	2.5	2.5	2.5	2.5	2.5	2.5		2.5	3.0	3.0	3.0		2.5	4.3	5.8	2.7	5.2	
	右側歩道										0.75	0.75	0.75	0.75	0.75	0.75	0.8	0.75		0.5	0.5	0.5	0.5		0.6	0.7	0.7	0.7	0.7
	路肩	1.0	1.0	1.0	1.0	1.0	1.0	1.0	1.0	1.0	0.75	0.75	1.25	1.05	0.75	0.75	0.8	0.75		0.5	0.5	0.5	0.6		0.6	0.7	0.7	0.7	0.7
中央分離帯																													
側溝	左側			0.5	0.5	0.5	0.5	0.5	0.5	0.7	0.7	0.7	0.7	0.7	0.7	0.7	0.7		0.7	0.7	0.7	0.7		0.5	0.5	0.5	0.5	0.5	
	右側																												
その他										2.5	8.5	8.0	7.0		0.0														
主要工物																													
路面種別	AS																												AS
舗装区間番号		1								2																			5

路線名	一般県道宇賀山陽線
図面名	326011026-00
作成年月日	2020年3月31日
縮尺	1/1000
図面番号	026-00
事務所名	下関土木建築事務所