


① 現道 2 現道(分離) 3 旧道 4 新道 5 専用自歩道

平面図 縮尺千分の一

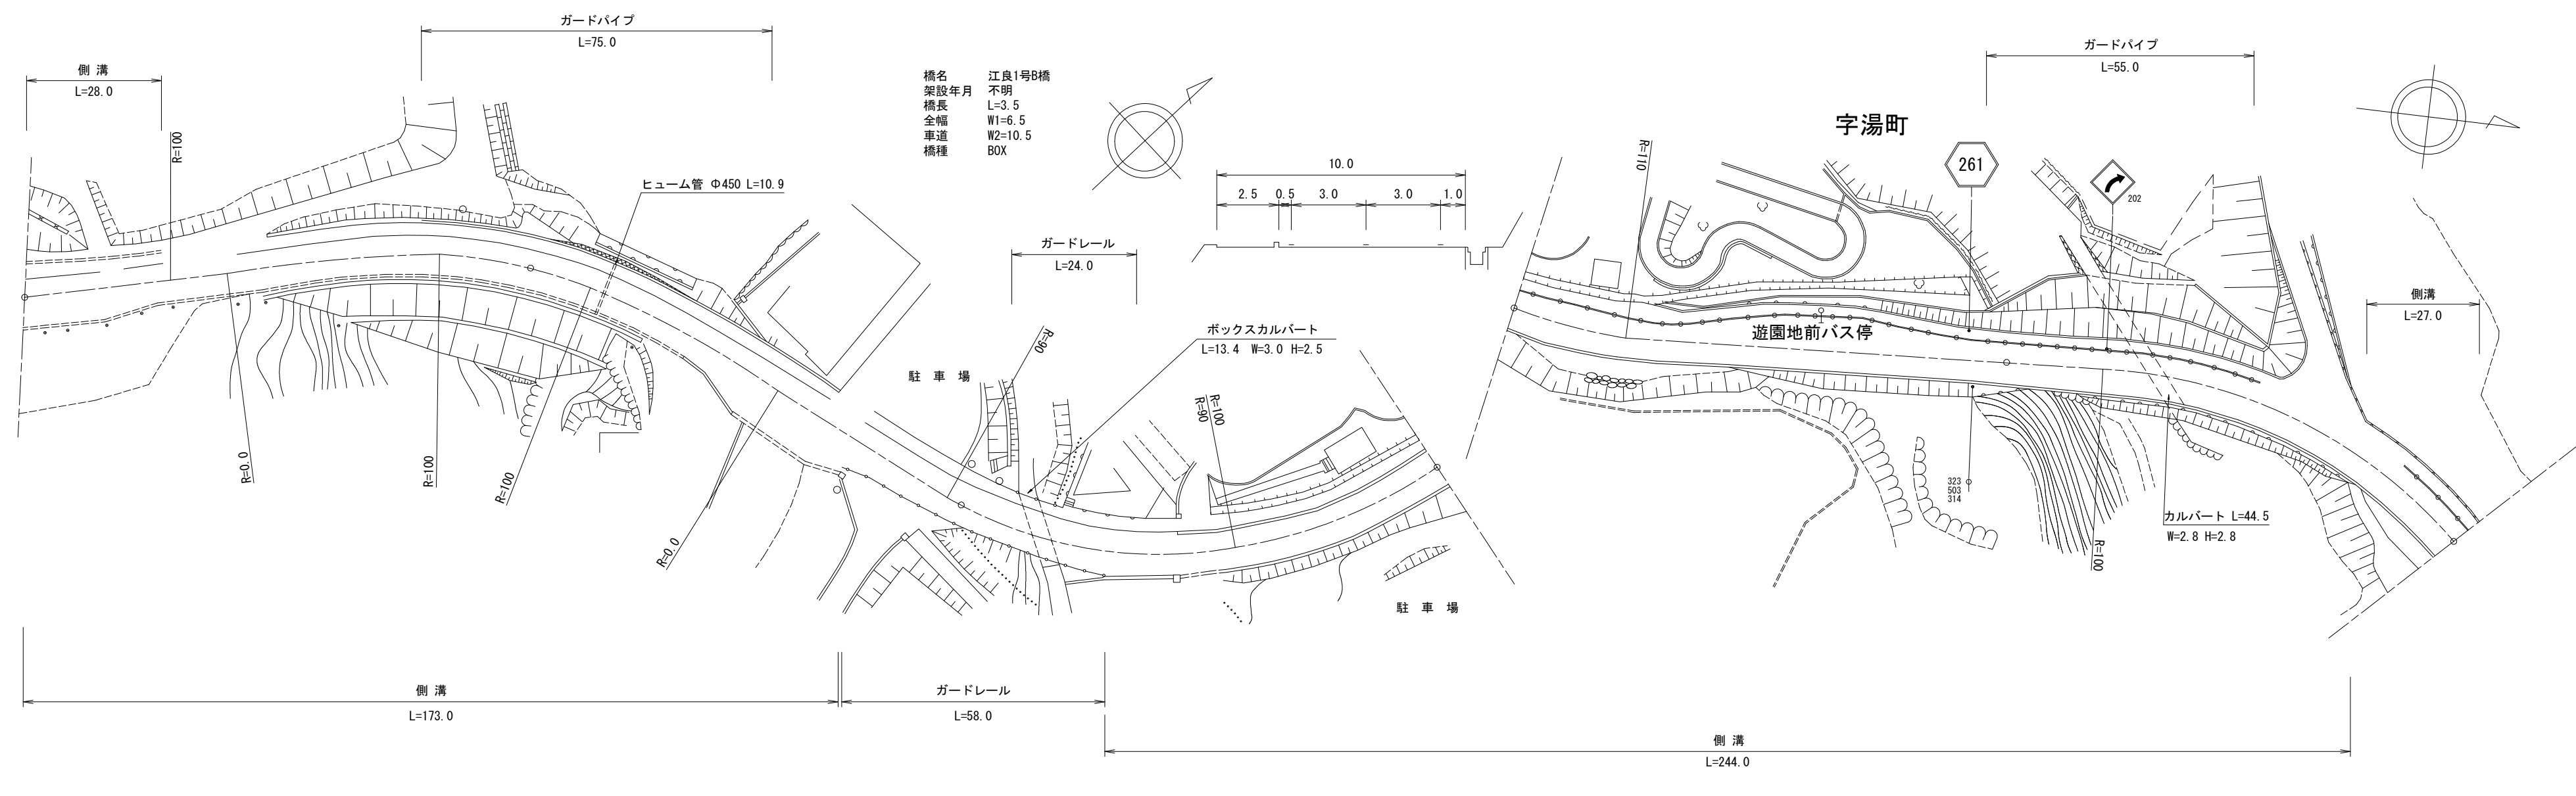

道路台帳修正履歴

カルテ番号	修正内容	調整年月日	業者名
	転記	1995.03.31	天野測量
2009-11-080	橋梁諸元変更	2010.03.31	天野測量
2022-11-003	ベクタ変換	2023.03.31	天野測量

区間番号	100.0																																						200.0										300.0										400.0										500.0									
	1	2	3	4	5	6	7	8	9	10	11	12	13	14	15	16	17	17-1	17-2	18	18-1	18-2	19	20	21	22	23	24	25	26	27	28	29	30	31	32	33	34	35	36	37	38																																				
点間距離		16.0	6.0	6.0	14.0	58.0			35.0	6.0	4.0	4.0		18.0	3.0	3.0	5.0	5.0	5.0	4.0	8.0	16.0	3.5	9.5	10.0	13.0		48.0	8.0	12.0	5.0	8.0	4.0	4.0	4.0	4.0	3.0	3.0	15.0	5.0	5.0	5.0	5.0	10.0	28.0	45.0	27.0																															
全幅員	12.6	12.5	11.7	11.0	10.5	11.0		11.5	11.0	12.5	12.5	13.3	12.3	11.6	11.1	10.5	10.5	10.5	11.0	10.5	10.5	10.5	10.5	10.5	10.5	10.5	10.0	10.5	11.0	10.5	9.5	10.1	10.6	11.1	11.7	12.1	12.5	12.5	12.0	11.5	11.0	10.5	10.5	10.5	10.5	10.5	10.5																															
全幅員内訳	車道	6.3	6.2	6.0	6.0	6.0	6.5	6.5	6.5	7.0	8.5	11.0	12.3	7.5	7.0	6.5	6.5	6.5	7.0	6.5	6.5	6.5	6.5	6.5	6.5	6.5	6.5	7.0	7.0	6.0	6.0	6.5	7.5	8.0	8.5	9.0	9.0	8.5	8.0	7.5	7.0	7.0	7.0	7.0	7.0	7.0																																
	歩道	3.0	3.0	3.0	3.0	3.0	2.5	2.5	2.5	2.5	2.5	2.7	2.8	2.6	2.6	2.5	2.5	2.5	2.5	2.5	2.5	2.5	2.5	2.5	2.5	2.5	2.5	3.0	3.5	2.5	2.5	2.5	2.5	2.5	2.5	2.5	2.5	2.5	2.5	2.5	2.5	2.5	2.5	2.5	2.5	2.5	2.5	2.5																														
	左側	0.5	0.5	0.5	0.5	0.5	0.5	0.5	0.5	0.5	0.5	0.5	0.5	0.5	0.5	0.5	0.5	0.5	0.5	0.5	0.5	0.5	0.5	0.5	0.5	0.5	0.5	0.5	0.5	0.5	0.5	0.5	0.5	0.5	0.5	0.5	0.5	0.5	0.5	0.5	0.5	0.5	0.5	0.5	0.5	0.5	0.5	0.5																														
	右側	2.8	2.8	2.2	1.5	1.5	1.5	1.9	1.9	1.0	1.0	1.0	1.0	1.0	1.0	1.0	1.0	1.0	1.0	1.0	1.0	1.0	1.0	1.0	1.0	1.0	1.0	1.0	1.0	1.0	1.0	1.0	1.0	1.0	1.0	1.0	1.0	1.0	1.0	1.0	1.0	1.0	1.0	1.0	1.0	1.0	1.0	1.0	1.0																													
	中央分離帯	
側溝	左側 (0.5)	左側 (0.5)	左側 (0.5)	左側 (0.5)	左側 (0.5)	左側 (0.5)	左側 (0.5)	左側 (0.5)	左側 (0.5)	左側 (0.5)	左側 (0.5)	左側 (0.5)	左側 (0.5)	左側 (0.5)	左側 (0.5)	左側 (0.5)	左側 (0.5)	左側 (0.5)	左側 (0.5)	左側 (0.5)	左側 (0.5)	左側 (0.5)	左側 (0.5)	左側 (0.5)	左側 (0.5)	左側 (0.5)	左側 (0.5)	左側 (0.5)	左側 (0.5)	左側 (0.5)	左側 (0.5)	左側 (0.5)	左側 (0.5)	左側 (0.5)	左側 (0.5)	左側 (0.5)	左側 (0.5)	左側 (0.5)	左側 (0.5)	左側 (0.5)	左側 (0.5)	左側 (0.5)	左側 (0.5)	左側 (0.5)	左側 (0.5)	左側 (0.5)	左側 (0.5)	左側 (0.5)																														
その他	
主要工作物																						11353-0	
路面種別	AS	AS																												
舗装区間番号	1				2																	3	4																									7																														
	100.0				100.0																	16.0	3.5																									100.0																														

路線名	一般県道豊浦久野線
図面名	326111006-00
作成年月日	2023年3月31日
縮尺	1/1000
図面番号	006-00
事務所名	下関土木建築事務所