


平面図  
縮尺千分の一

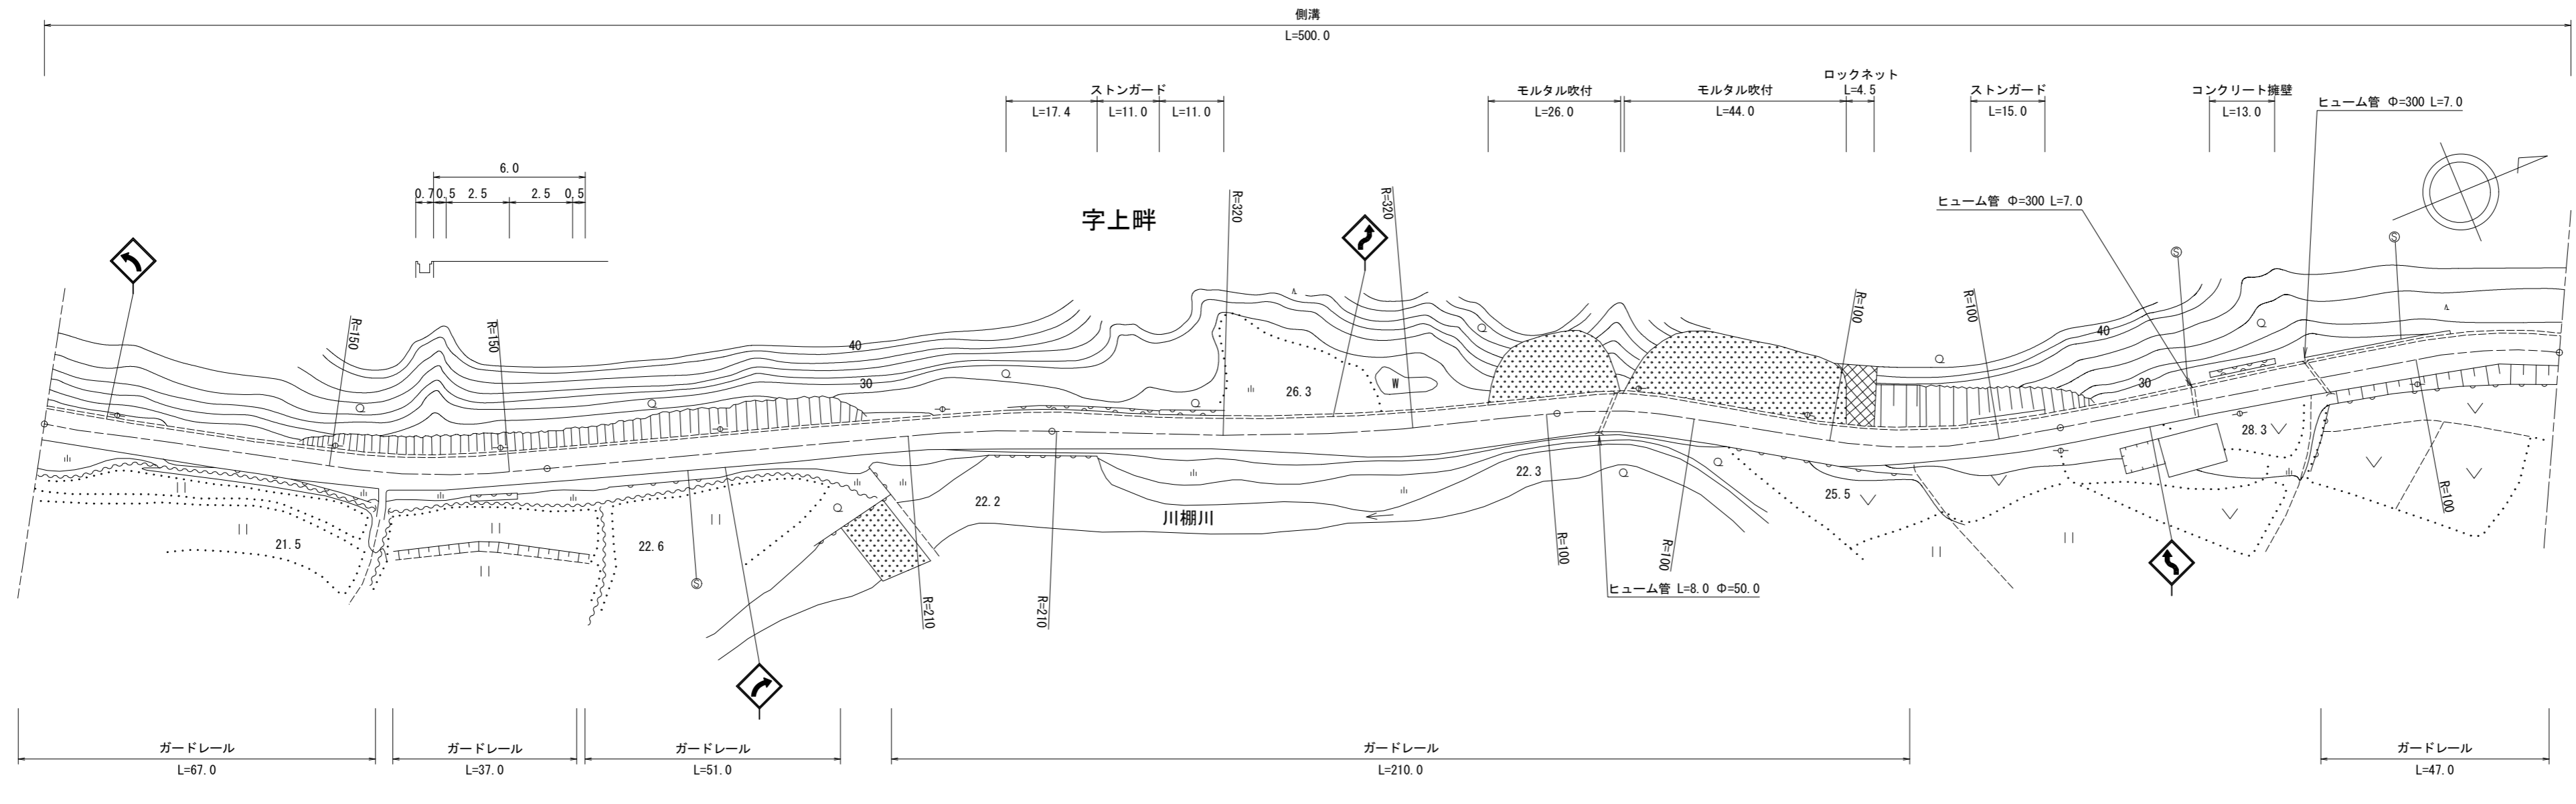

道路台帳修正履歴

カルテ番号	修正内容	調整年月日	業者名
	転記	2001.03.15	天野測量
2019-11-032	ベクタ変換	2020.03.31	天野測量

区間	番号	1 100.0 2 3 4 5 6 7 8 9 10 11 12 13 14 15 16 17 18 500.0																			
	距離	100.0	40.0	33.0	27.0	25.0	12.0	25.0	14.0	15.0	9.0	10.0	32.0	16.0	4.0	18.0	17.0	3.0	100.0		
全幅員内訳	全幅員	6.9	6.9	7.2	6.7	7.6	6.9	6.7	8.9	9.2	8.7	8.96	8.4	8.3	8.3	8.0	6.7	6.7	6.7	6.7	
	車道	5.0	5.0	5.0	5.0	5.0	5.0	5.0	5.0	5.0	5.0	5.0	5.0	5.0	5.0	5.0	5.0	5.0	5.0	5.0	
	歩道																				
	左側																				
	右側																				
側溝	左側	0.7	0.7	0.7	0.7	0.7	0.7	0.7	0.7	0.7	0.7	0.7	0.7	0.7	0.7	0.7	0.7	0.7	0.7	0.7	
	右側																				
	中央																				
その他																					
主要	工作物																				
路面	種別	as																		as	
舗装	区間番号	1 100.0	2 100.0																	5 100.0	

路線名	一般県道豊浦豊田線
図面名	326211006-00
作成年月日	2020年3月31日
縮尺	1/1000
図面番号	006-00
事務所名	下関土木建築事務所