


標題	路線コード	262	図面コード	21-0	路線名	一般県道豊浦豊田線	県名	山口県	地名	下関市豊田町大字江良	図面番号	21	① 現道 2 現道(分離) 3 旧道 4 新道 5 専用自歩道
----	-------	-----	-------	------	-----	-----------	----	-----	----	------------	------	----	---------------------------------

平面図
縮尺千分の一

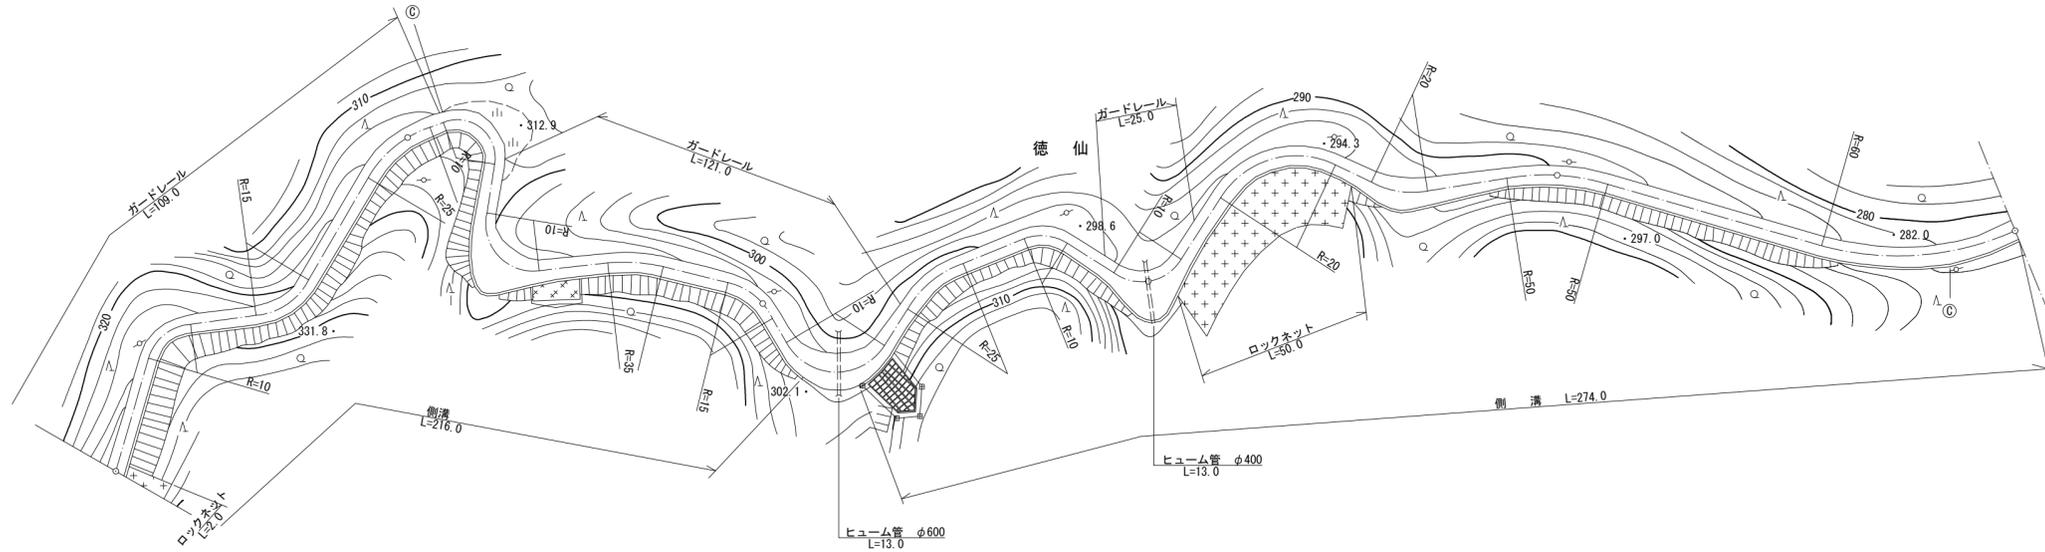

道路台帳修正履歴

カルテ番号	修正内容	調整年月日	業者名
	転記	2001. 3. 21	宇部建設
2012-12-023	災害復旧	2013. 3. 31	常盤地下
2016-12-083	ベクタ変換	2017. 3. 31	宇部建設
2017-12-038	災害復旧	2018. 3. 30	宇部建設

区間	番号	100.0														200.0										300.0										400.0										500.0									
点間	距離	33.0		67.0		36.0		4.0		7.0		5.0		5.0		43.0		9.0		7.0		7.0		3.0		4.0		52.0		5.0		5.0		4.0		46.0		4.0		5.0		5.0		11.0		11.0		11.0		100.0					
全幅員	全幅員	4.0		3.5		4.0		4.0		5.0		11.0		4.5		4.0		4.0		4.0		6.5		7.8		3.0		7.0		4.0		6.0		4.0		4.0		5.0		4.0		4.0		4.0											
	車道	3.0		2.5		3.0		3.0		3.0		3.0		3.0		3.0		3.0		3.0		3.0		3.0		3.0		3.0		3.0		3.0		3.0		3.0		3.0		3.0		3.0		3.0											
	左側歩道	
	右側歩道	
	左側路肩	0.5		0.5		0.5		0.5		0.5		0.5		0.5		0.5		0.5		0.5		0.5		0.5		0.5		0.5		0.5		0.5		0.5		0.5		0.5		0.5		0.5		0.5											
内訳	右側路肩	0.5		0.5		0.5		0.5		0.5		0.5		0.5		0.5		0.5		0.5		0.5		0.5		0.5		0.5		0.5		0.5		0.5		0.5		0.5		0.5		0.5		0.5											
	中央分離帯	
側溝	左側	0.55		0.55		0.55		0.55		0.55		0.55		0.55		0.55		0.55		0.55		0.55		0.55		0.55		0.55		0.55		0.55		0.55		0.55		0.55		0.55		0.55													
	右側	0.55		0.55		0.55		0.55		0.55		0.55		0.55		0.55		0.55		0.55		0.55		0.55		0.55		0.55		0.55		0.55		0.55		0.55		0.55		0.55		0.55													
その他	
主要	工作物	
路面	種別	as		as		as		as		as		as		as		as		as		as		as		as		as		as		as		as																							
舗装	区間番号	1 100.0		2 100.0		3 100.0		4 100.0		5 100.0	

路線名	一般県道豊浦豊田線		
図面名	326212021-00		
作成年月日	2018年3月30日		
縮尺	1/1000	図面番号	21-00
事務所名	下関土木建築事務所 (豊田分室)		