


|    |       |     |       |      |     |           |    |     |    |            |      |    |                                 |
|----|-------|-----|-------|------|-----|-----------|----|-----|----|------------|------|----|---------------------------------|
| 標題 | 路線コード | 262 | 図面コード | 29-0 | 路線名 | 一般県道豊浦豊田線 | 県名 | 山口県 | 地名 | 下関市豊田町大字石町 | 図面番号 | 29 | ① 現道 2 現道(分離) 3 旧道 4 新道 5 専用自歩道 |
|----|-------|-----|-------|------|-----|-----------|----|-----|----|------------|------|----|---------------------------------|

平面図  
縮尺千分の一

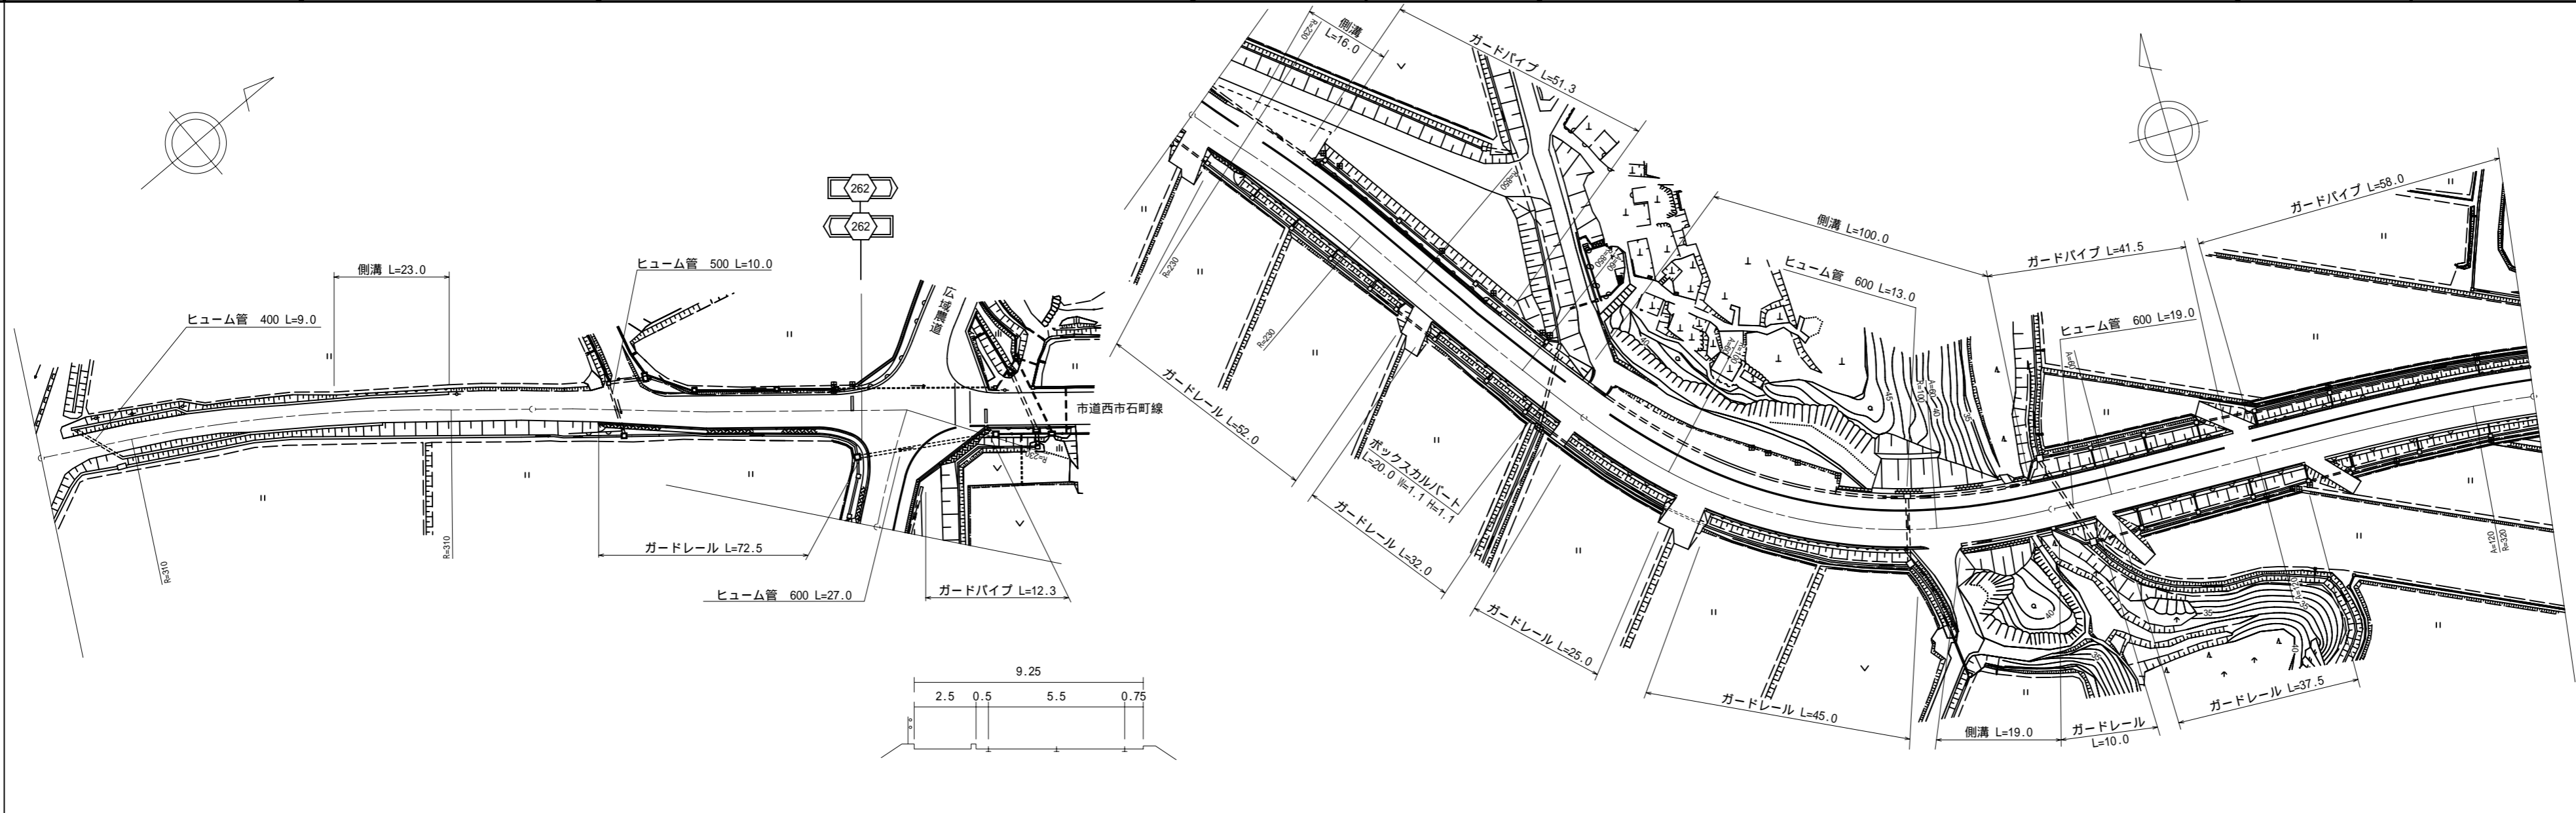

道路台帳修正履歴

| カルテ番号       | 修正内容      | 調整年月日     | 業者名  |
|-------------|-----------|-----------|------|
|             | 転記        | 1999.3.20 | 宇部建設 |
| 2009-12-162 | 橋梁諸元変更    | 2010.3.31 | 宇部建設 |
| 2010-12-089 | ラスタ・ベクタ変換 | 2011.3.31 | 宇部建設 |
| 2011-12-062 | 路線変更      | 2012.3.31 | 宇部建設 |

| 区間  | 番号  | 100.0 |       |      200.0 |      |      |     |  | 300.0 |  |  |  |  | 400.0 |  |  |  |  | 500.0 |
|---|
|     |     | 1     | 2     | 3    | 4    | 5     | 6    | 7   | 8    | 9    | 10   | 11   | 12    | 13   | 14   | 15   | 16   | 17  | 18   | 19   | 20   | 21  | 22   | 23   | 24   | 25   |       |      |      |     |  |       |  |  |  |  |       |  |  |  |  |       |
| 点間  | 距離  |       | 61.0  | 23.0 | 16.0 | 8.0   | 28.0 |     | 28.0 | 11.5 | 14.5 | 10.0 | 9.0   | 16.0 |      | 46.5 | 23.5 | 5.0 | 18.0 | 20.0 | 10.0 | 5.0 | 12.0 | 14.0 | 14.0 | 5.0  | 13.0  | 87.0 |      |     |  |       |  |  |  |  |       |  |  |  |  |       |
| 全幅員 | 全幅員 | 5.0   | 5.0   | 5.0  | 5.0  | 5.0   | 6.5  | 8.1 | 8.1  | 9.5  | 9.5  | 9.5  | 9.4   | 10.4 | 11.0 | 10.5 | 9.5  | 9.3 | 9.4  | 9.9  | 9.9  | 9.9 | 10.3 | 10.3 | 10.3 | 10.3 | 10.3  | 10.3 | 9.25 |     |  |       |  |  |  |  |       |  |  |  |  |       |
|     | 車道  | 左側    | 4.0   | 4.0  | 4.0  | 4.0   | 4.0  | 5.5 | 5.5  | 5.5  | 5.5  | 5.5  | 5.5   | 5.5  | 5.5  | 5.5  | 5.5  | 5.5 | 5.5  | 5.5  | 5.5  | 5.5 | 5.5  | 5.5  | 5.5  | 5.5  | 5.5   | 5.5  | 5.5  | 5.5 |  |       |  |  |  |  |       |  |  |  |  |       |
|     |     | 右側    | |
|     | 歩道  | 左側    |       |      |      |       |      |     |      |      | 0.0  | 2.5  | 2.5   | 2.5  | 2.5  | 2.5  | 2.5  | 2.5 | 2.5  | 2.5  | 2.5  | 2.5 | 2.5  | 2.5  | 2.5  | 2.5  | 2.5   | 2.5  | 2.5  | 2.5 |  |       |  |  |  |  |       |  |  |  |  |       |
|     |     | 右側    |       |      |      |       |      |     |      |      | 0.0  | 2.5  | 2.5   | 2.5  | 2.5  | 2.5  | 2.5  | 2.5 | 2.5  | 2.5  | 2.5  | 2.5 | 2.5  | 2.5  | 2.5  | 2.5  | 2.5   | 2.5  | 2.5  | 2.5 |  |       |  |  |  |  |       |  |  |  |  |       |
| 中央  | |
| 路肩  | 左側  | 0.5   | 0.5   | 0.5  | 0.5  | 0.5   | 0.5  | 1.6 | 1.0  | 1.6  | 1.0  | 1.0  | 0.9   | 1.8  | 0.8  | 0.8  | 0.9  | 0.8 | 0.8  | 0.8  | 0.8  | 0.8 | 0.8  | 0.75 | 0.75 | 1.25 | 1.25  | 0.75 | 0.75 |     |  |       |  |  |  |  |       |  |  |  |  |       |
|     | 右側  | 0.5   | 0.5   | 0.5  | 0.5  | 0.5   | 0.5  | 1.6 | 1.0  | 1.6  | 1.0  | 1.0  | 0.9   | 1.8  | 0.8  | 0.8  | 0.9  | 0.8 | 0.8  | 0.8  | 0.8  | 0.8 | 0.8  | 0.75 | 0.75 | 1.25 | 1.25  | 0.75 | 0.75 |     |  |       |  |  |  |  |       |  |  |  |  |       |
| 側溝  | 左側  |       | 0.0   | 0.6  |      |       
|     | 右側  | |
| その他 | |
| 主要  | 工作物 | |
| 路面  | 種別  | as    |       |      |      | as/AS |      |     as   |      |     |  |       |  |  |  |  |       |  |  |  |  |       |
| 舗装  | 区間  |       | 1     | 2    |      | 3     |      |     |      |      |      |      |       | 4    |      |      |      |     |      |      |      |     |      |      |      |      | 6     |      |      |     |  |       |  |  |  |  |       |  |  |  |  |       |
|     | 番号  |       | 100.0 | 8.0  |      | 92.0  |      |     |      |      |      |      | 100.0 |      |      |      |      |     |      |      |      |     |      |      |      |      | 100.0 |      |      |     |  |       |  |  |  |  |       |  |  |  |  |       |

|       |                  |
|-------|------------------|
| 路線名   | 一般県道豊浦豊田線        |
| 図面名   | 326212029-00     |
| 作成年月日 | 2012年3月31日       |
| 縮尺    | 1/1000           |
| 図面番号  | 29-00            |
| 事務所名  | 下関土木建築事務所 (豊田分室) |