


標題	路線コード	267	図面コード	4-0	路線名	一般県道中の川於福停車場線	県名	山口県	地名	美祿市豊田前町麻生下	図面番号	4	① 現道 2 現道(分離) 3 旧道 4 新道 5 専用自歩道
----	-------	-----	-------	-----	-----	---------------	----	-----	----	------------	------	---	---------------------------------

平面図
縮尺千分の一

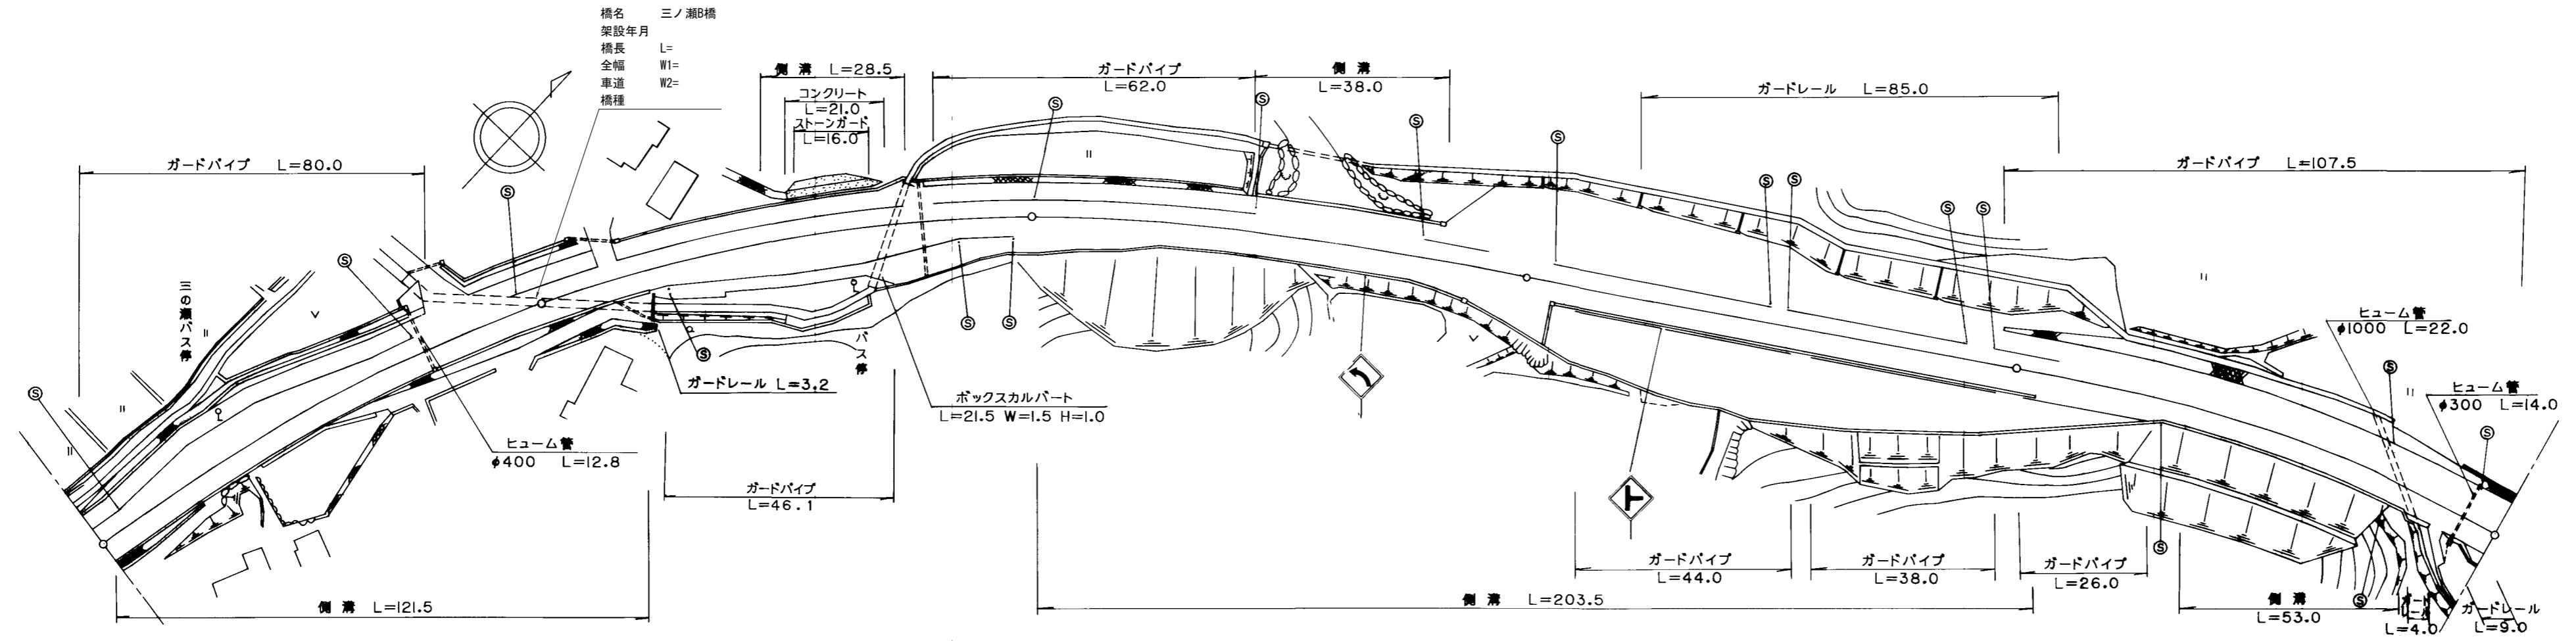

道路台帳修正履歴

カルテ番号	修正内容	調整年月日	業者名
	転記	2009. 3. 20	宇部セン
2015-00-652	橋梁諸元追加	2016. 03. 31	宇部建設

区間	番号	100.0																																					200.0																																					300.0																																					400.0																																					500.0																																				
		1	2	3	4	5	6	7	8	9	10	11	12	13	14	15	16	17	18	19	20	21	22	23	24	25	26	27	28	29	30	31	32	33	34	35	36	37	
点間	距離	5.5	20.0	15.0	25.0	34.5	12.0	9.5	4.0	10.0	10.0	5.0	4.0	11.0	5.0	3.5	3.5	8.0	10.5	4.0	17.5	8.0	18.0	33.0	5.0	8.5	10.0	4.5	6.5	38.0	9.5	35.5	5.0	3.5	27.5	42.5	10.5	16.0	
全幅員内訳	全幅員	11.5	11.5	14.5	14.5	11.5	11.5	11.5	14.0	15.6	14.7	15.9	16.4	16.7	16.2	16.2	18.8	18.3	19.3	19.9	18.2	17.7	15.9	14.4	14.0	12.8	13.3	12.5	12.5	13.5	11.5	11.5	11.5	11.5	11.5	11.5	12.4	11.2	11.0	
	車道	6.0	6.0	9.0	9.0	6.0	6.0	6.0	6.0	7.2	7.2	8.4	9.0	9.0	9.0	9.0	9.3	9.3	9.3	9.3	9.3	9.3	6.0	6.0	6.0	6.0	6.0	6.0	6.0	6.0	6.0	6.0	6.0	6.0	6.0	6.0	6.0	6.0	6.0	6.0	
	歩道	3.5	3.5	3.5	3.5	3.5	3.5	3.5	3.5	3.5	3.5	3.5	3.5	3.5	3.5	3.5	3.5	3.5	3.5	3.5	3.5	3.5	3.5	3.5	3.5	3.5	3.5	3.5	3.5	3.5	3.5	3.5	3.5	3.5	3.5	3.5	3.5	3.5	3.5	3.5	
	左側	0.5	0.5	0.5	0.5	0.5	0.5	0.5	0.5	0.5	0.5	0.5	0.5	0.5	0.5	0.5	0.5	0.5	0.5	0.5	0.5	0.5	0.5	0.5	0.5	0.5	0.5	0.5	0.5	0.5	0.5	0.5	0.5	0.5	0.5	0.5	0.5	0.5	0.5	0.5	0.5	
	右側	1.0	1.0	1.0	1.0	1.0	1.0	1.0	1.0	1.0	1.0	1.0	1.0	1.0	1.0	1.0	1.0	1.0	1.0	1.0	1.0	1.0	1.0	1.0	1.0	1.0	1.0	1.0	1.0	1.0	1.0	1.0	1.0	1.0	1.0	1.0	1.0	1.0	1.0	1.0	1.0	1.0	
中央	分	
側溝	左側	(0.5)	(0.5)	(0.5)	(0.5)	(0.5)	(0.5)	(0.5)	(0.5)	(0.5)	(0.5)	(0.5)	(0.5)	(0.5)	(0.5)	(0.5)	(0.5)	(0.5)	(0.5)	(0.5)	(0.5)	(0.5)	(0.5)	(0.5)	(0.5)	(0.5)	(0.5)	(0.5)	(0.5)	(0.5)	(0.5)	(0.5)	(0.5)	(0.5)	(0.5)	(0.5)	(0.5)	(0.5)	(0.5)	(0.5)	(0.5)	
側溝	右側	(0.5)	(0.5)	(0.5)	(0.5)	(0.5)	(0.5)	(0.5)	(0.5)	(0.5)	(0.5)	(0.5)	(0.5)	(0.5)	(0.5)	(0.5)	(0.5)	(0.5)	(0.5)	(0.5)	(0.5)	(0.5)	(0.5)	(0.5)	(0.5)	(0.5)	(0.5)	(0.5)	(0.5)	(0.5)	(0.5)	(0.5)	(0.5)	(0.5)	(0.5)	(0.5)	(0.5)	(0.5)	(0.5)	(0.5)	(0.5)	(0.5)	
その他	
主要	工作物	
路面	種別	AS	AS	
舗装	区間		1	
舗装	番号		100.0	

路線名	一般県道 中の川於福停車場線
図面名	326710004-00
作成年月日	2016年3月31日
縮尺	1/1000
図面番号	04-00
事務所名	美祿土木事務所