


標題	路線コード	267	図面コード	21-0	路線名	一般県道中の川於福停車場線	県名	山口県	地名	美祿市大嶺町奥分	図面番号	21	① 現道 2 現道(分離) 3 旧道 4 新道 5 専用自歩道
----	-------	-----	-------	------	-----	---------------	----	-----	----	----------	------	----	---------------------------------

平面図
縮尺千分の一

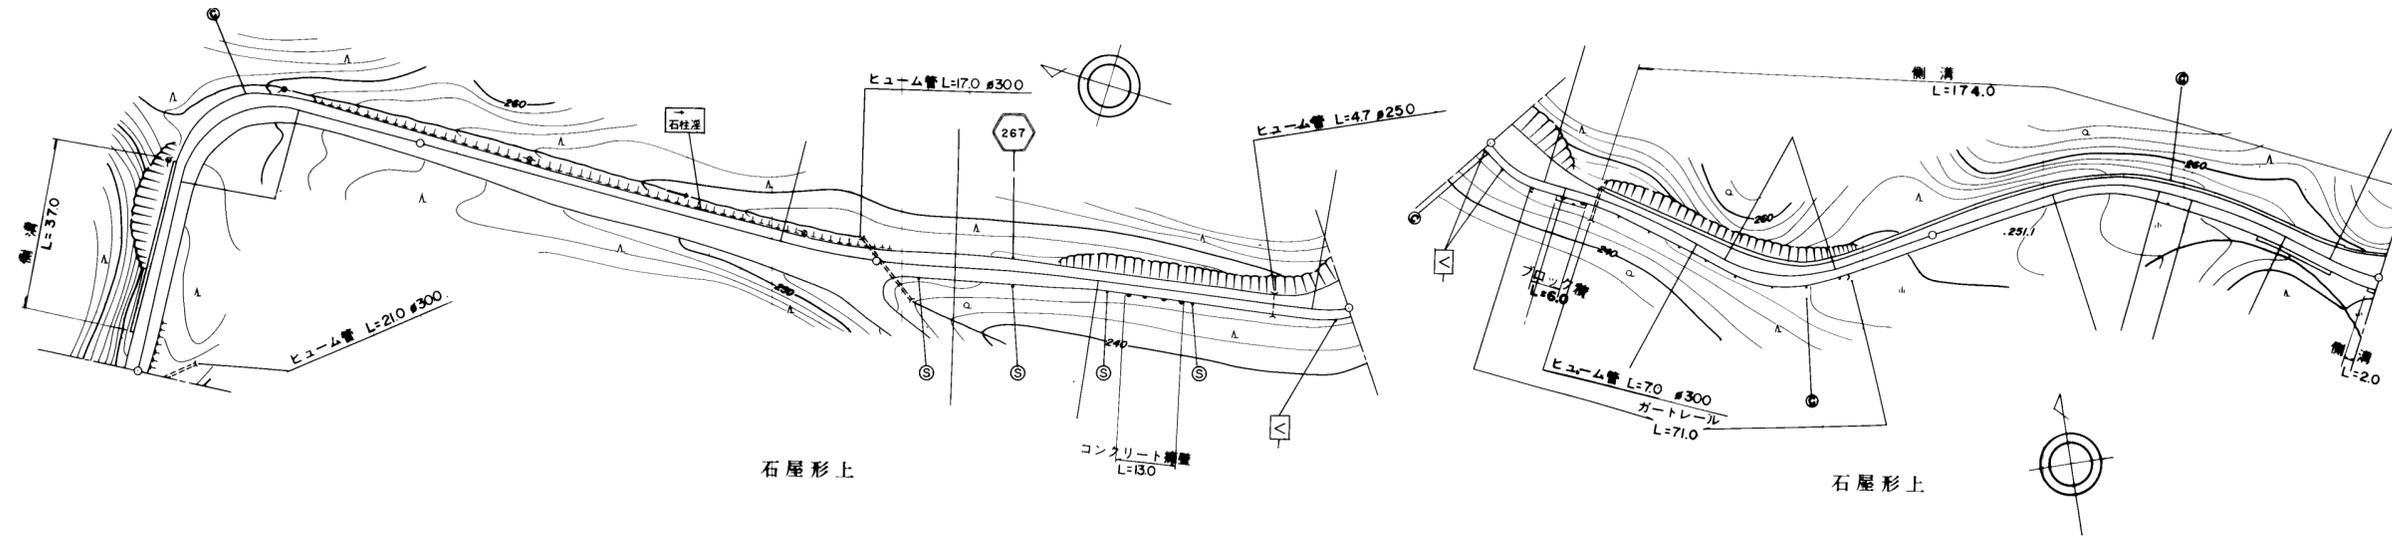

道路台帳修正履歴

カルテ番号	修正内容	調整年月日	業者名
	転記	2009. 3. 20	宇部セン

区間番号	100.0																																		200.0										300.0										400.0										500.0			
	1	2	3	4	5	6	7	8	9	10	11	12	13	14	15	16	17	18	19	20	21	22	23	24	25	26	27	28	29	30	31	32	33	34																																		
点間距離	8.0		37.0	7.0	11.5	12.0	24.5		33.0	34.0	15.5	17.5		33.0	6.0	7.0		40.0	3.0	11.0	11.0	10.0	3.0	2.0	12.0		15.0	5.0	9.0	4.0	4.0		25.0		36.0	8.0	9.0	20.0	18.0	7.0	2.0																											
全幅員	全幅員	5.0		5.3	6.5	6.5	5.0	5.7		7.0	7.0	7.3	5.3		5.0	4.5	4.0		4.0	4.5	8.2	8.2	4.5	4.0	4.0		4.5	5.0	5.0	4.5	4.0		4.0		4.0	4.0	4.5	6.5	6.1	7.5	7.6																											
	車道	4.0		4.0	4.0	4.0	4.0	4.0		4.0	4.0	4.0	4.0		4.0	3.0	3.0		3.0	3.0	3.0	3.0	3.0	3.0	3.0		3.0	3.0	3.0	3.0	3.0		3.0		3.0	3.0	3.0	3.0	4.0	4.0	4.0	4.0																										
	左側歩道	
	右側歩道	
	路肩	0.5	0.5	0.8	1.0	1.0	0.5	1.2	0.5		2.5	0.5	2.5	0.5		0.5	0.5	0.5		0.5	1.0	4.7	4.7	1.0	0.5	0.5		0.5	1.5	1.5	1.0	0.5	0.5		0.5	0.5	2.0		0.5	1.6	3.0	3.1																										
中央分離帯	
側溝	左側	0.5		0.5	
	右側	
その他	
主要工物	
路面種別	as	as																								
舗装区間番号		1	

路線名	一般県道 中の川於福停車場線
図面名	326710021-00
作成年月日	2009年3月20日
縮尺	1/1000
図面番号	21-00
事務所名	美祿土木事務所