


標題	路線コード	268	図面コード	3-0	路線名	一般県道豊田三隅線	県名	山口県	地名	下関市豊田町大字今出	図面番号	3	① 現道 2 現道(分離) 3 旧道 4 新道 5 専用自歩道
----	-------	-----	-------	-----	-----	-----------	----	-----	----	------------	------	---	---------------------------------

平面図  
縮尺千分の一

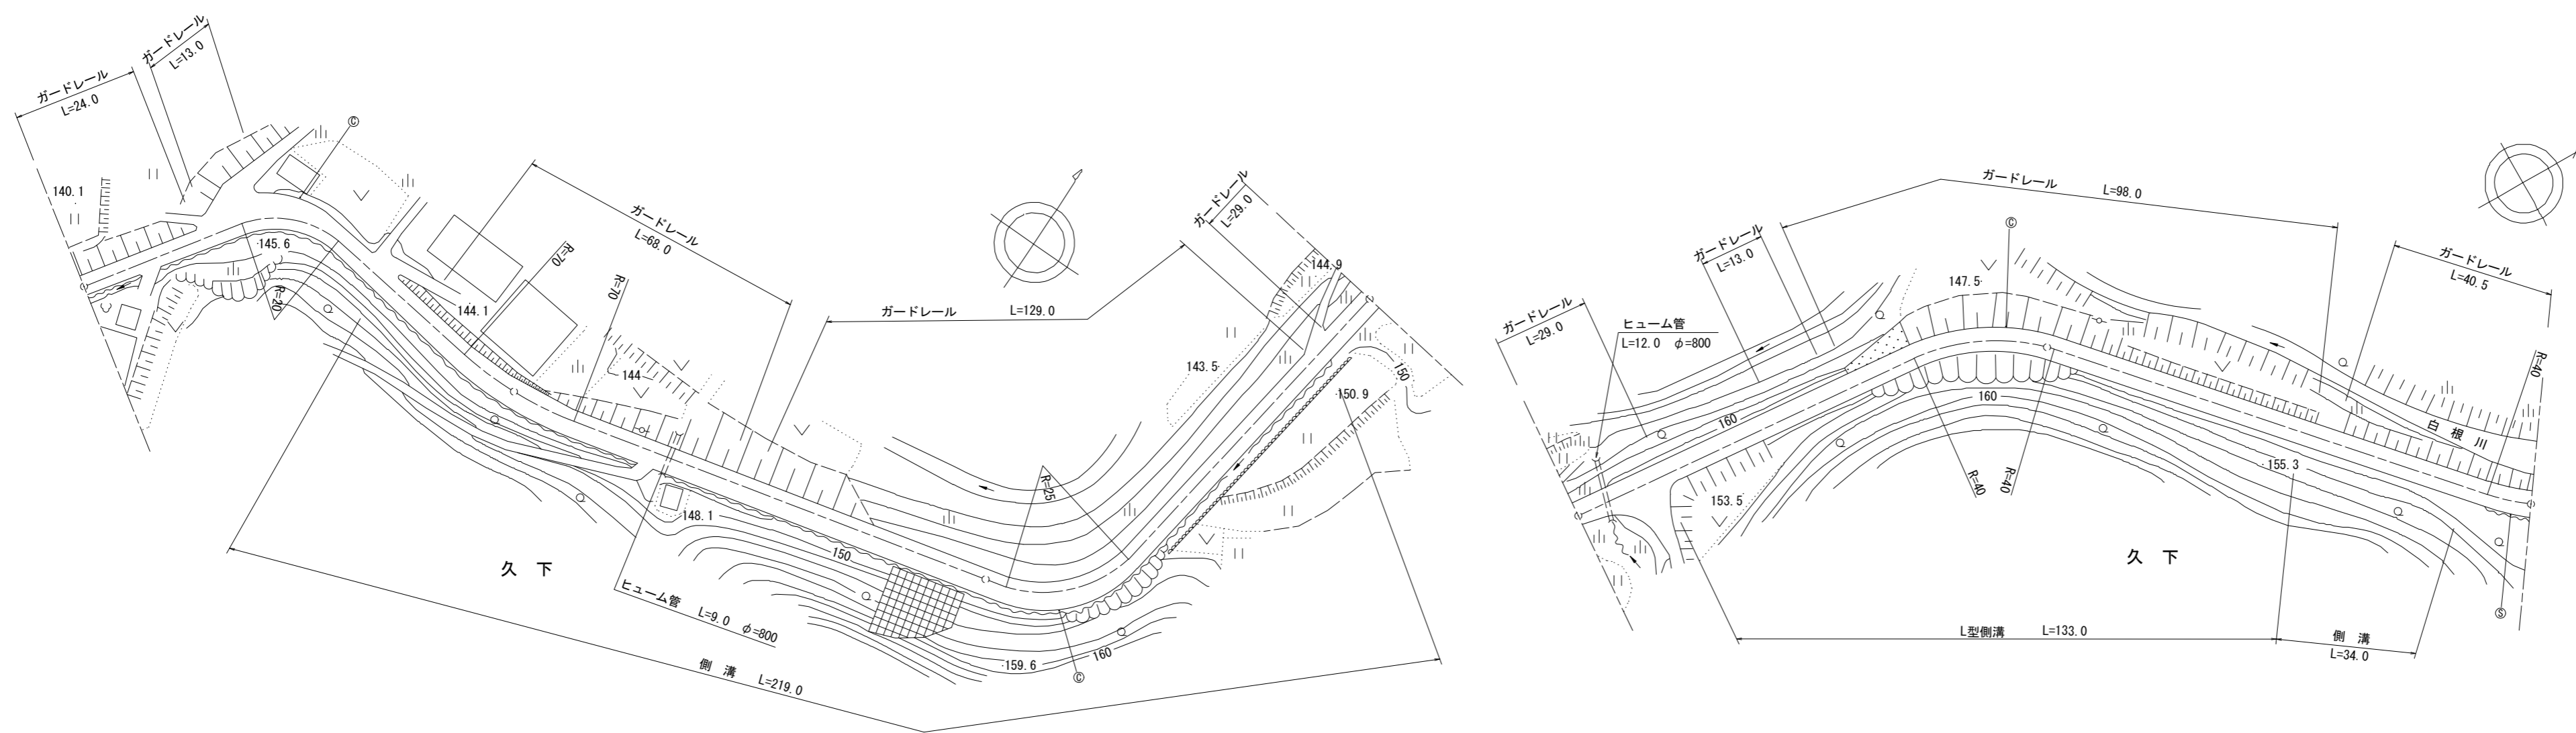

道路台帳修正履歴

カルテ番号	修正内容	調整年月日	業者名
	転記	2004. 3. 26	宇部建設
2011-12-069	災害復旧	2012. 3. 31	宇部建設
2012-12-044	ベクトル変換	2013. 3. 31	常盤地下

区間	番号	100.0														200.0														300.0														400.0														500.0													
点間	距離	25.0		12.0		17.0		13.0		33.0		100.0		20.0		10.0		56.0		14.0		100.0		52.0		34.0		14.0	
全幅員内訳	全幅員	4.0		4.0		6.8		5.0		5.2		5.26		5.46		5.5		4.8		4.8		4.8		4.8		4.9		5.0	
	車道	3.0		3.0		3.5		3.5		3.5		3.5		3.5		3.5		3.5		3.5		3.5		3.5		3.5		4.0	
	歩道	
	左側	0.5		0.5		2.8		1.0		1.0		1.0		1.0		1.0		0.65		0.65		0.65		0.65		0.7		0.5	
	右側	0.5		0.5		0.5		0.7		0.7		0.96		1.0		0.65		0.65		0.65		0.65		0.65		0.65		0.5	
側溝	左側							0.6		0.6		0.6		0.6		0.6		0.6		0.6		0.6		0.6		0.6		0.6	
側溝	右側							0.0		0.0		0.0		0.0		0.0		0.0		0.0		0.0		0.0		0.0		0.0	
その他	
主要	工作物	
路面	種別	as		as		as		as		as		as		as		as		as		as		as		as		as		as	
舗装	区間	1														2														3														4														5													
番号		100.0														100.0														100.0														100.0														100.0													

路線名	一般県道豊田三隅線		
図面名	326812003-00		
作成年月日	2013年3月31日		
縮尺	1/1000	図面番号	3-00
事務所名	下関土木建築事務所 (豊田分室)		